


TYPICAL EXISTING SECTION

CTH E  
STA. 111+75 TO STA. 113+49  
STA. 114+17 TO STA. 116+15

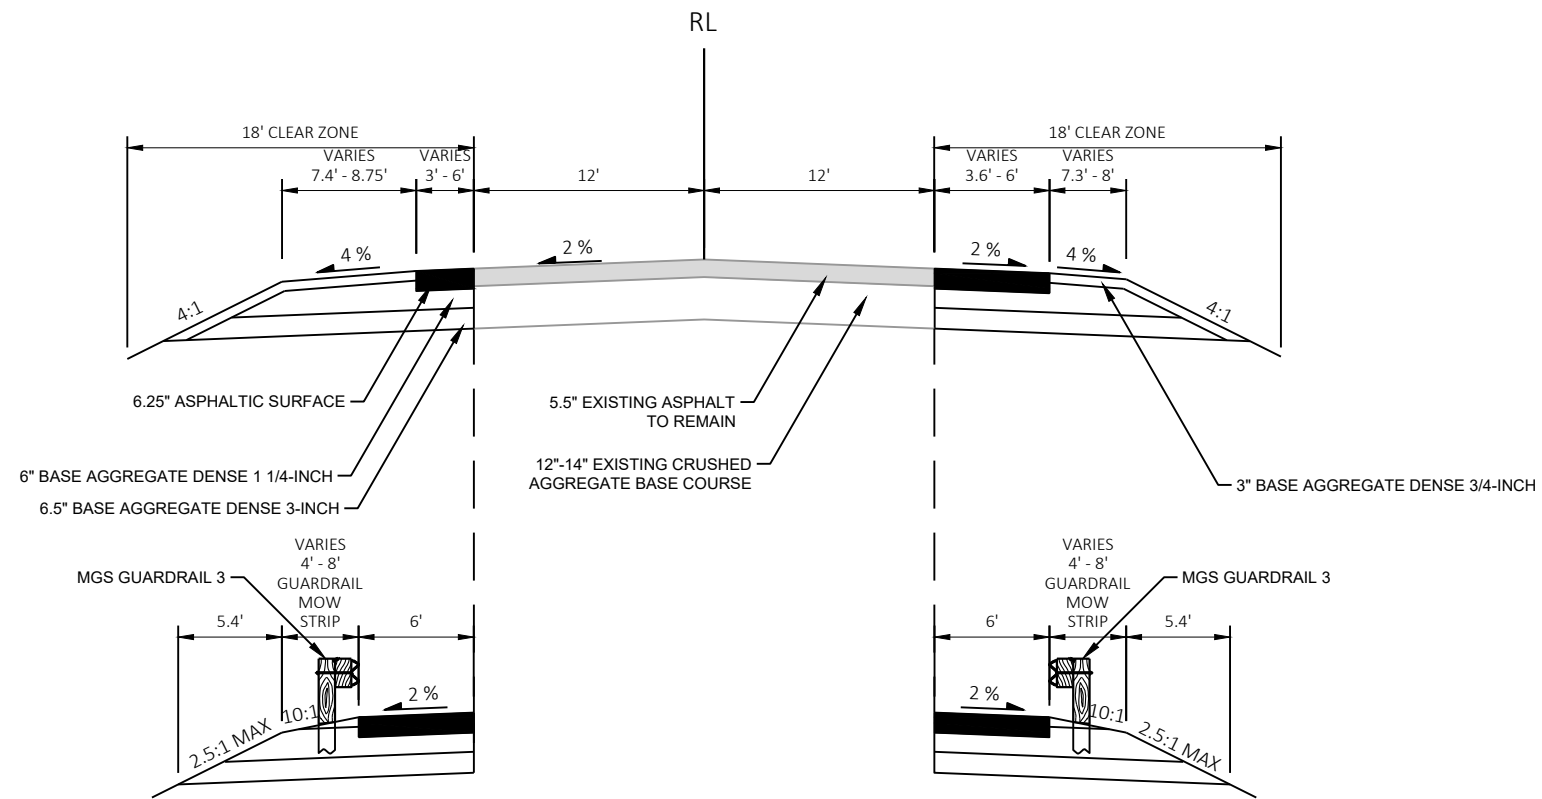

TYPICAL FINISHED SECTION

CTH E  
STA. 111+75 TO STA. 112+99  
STA. 114+67 TO STA. 116+15

