


Green County

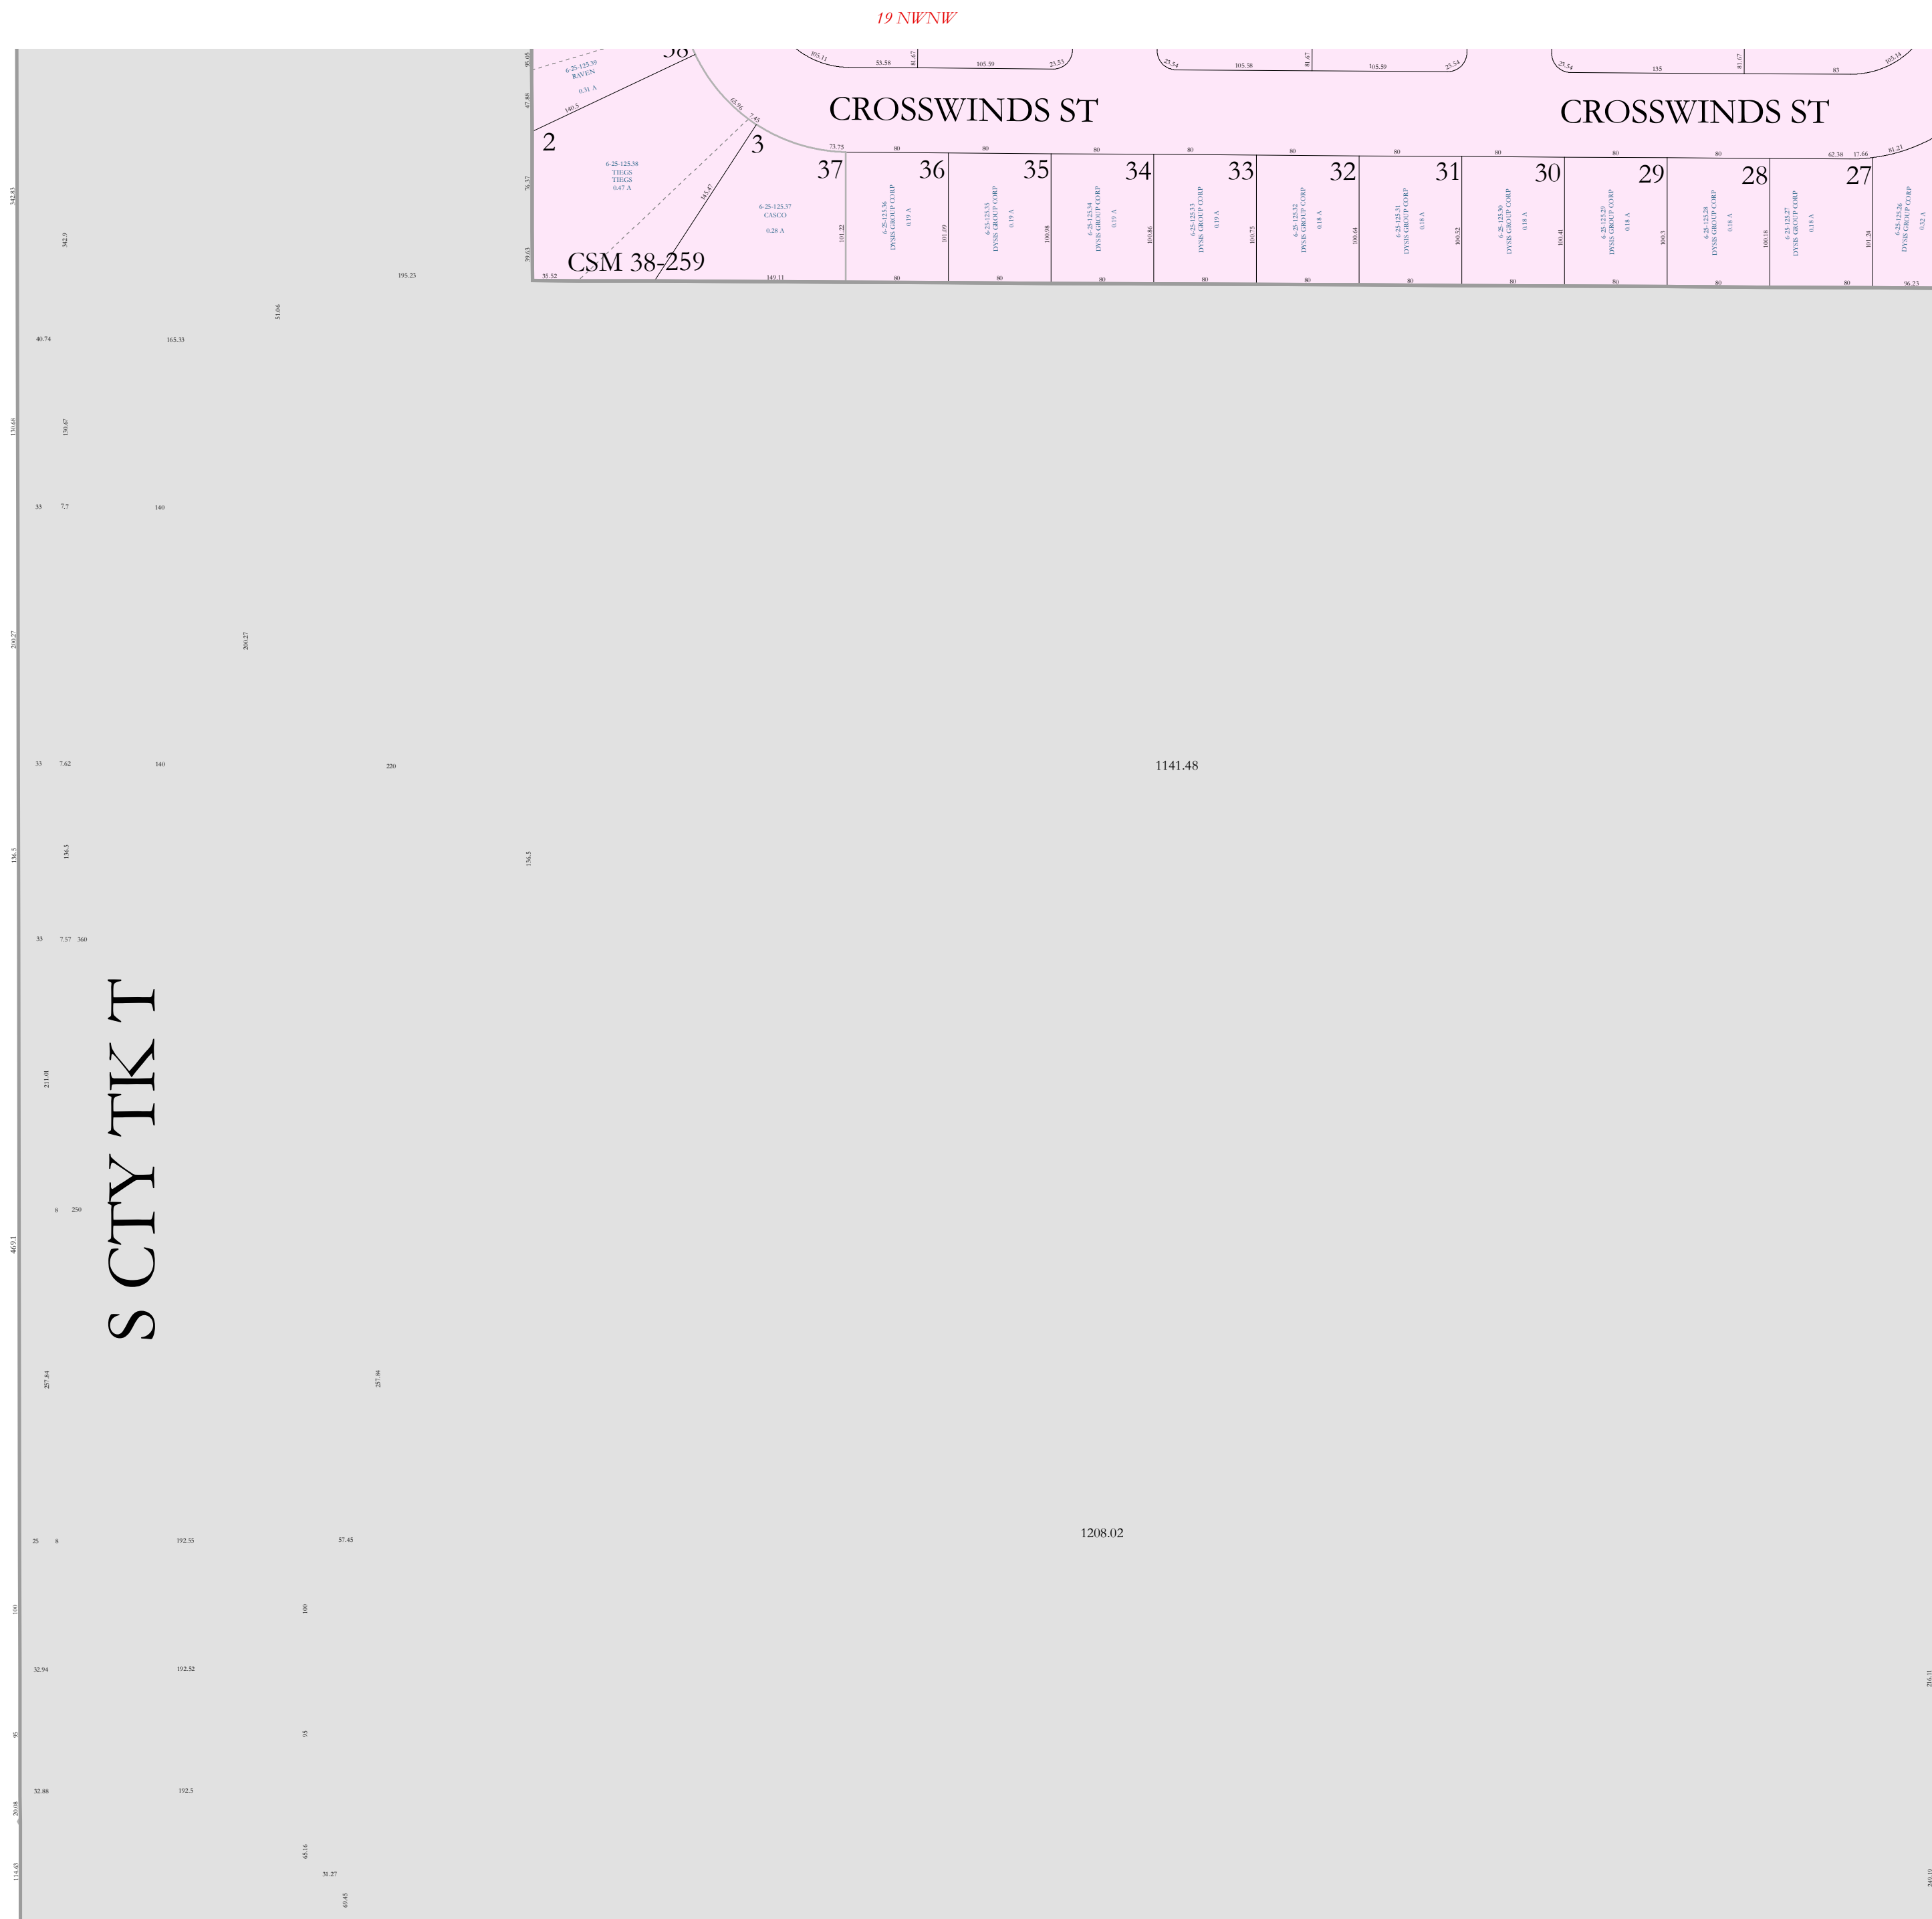


Town of Spring Valley

# Property Division Map

City  
of  
Brodhead

T. 2 N. - R. 10 E.

Section 19 SWNW

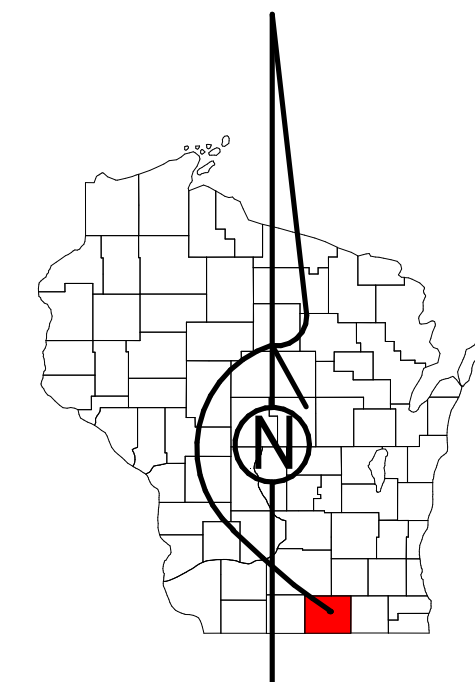

STATE OF WISCONSIN  
COUNTY OF ROCK

PREPARED BY

**REAL PROPERTY DESCRIPTION  
DEPARTMENT**

USING

**ROCK COUNTY  
GEOGRAPHIC INFORMATION SYSTEM**

DUPLICATION OF THIS MAP PROHIBITED  
WITHOUT THE WRITTEN CONSENT OF THE  
REAL PROPERTY DESCRIPTION DEPARTMENT.

THIS MAP WAS PREPARED PURSUANT  
TO SECTION 70.09 WIS. STATS.  
USING PUBLIC RECORDS. IT IS NOT INTENDED  
TO BE A SUBSTITUTE FOR AN  
ACTUAL FIELD SURVEY  
AND IS ADVISORY ONLY.

DISTANCES SHOWN ON THIS  
MAP WERE PRODUCED BY  
THE GIS SYSTEM AND ARE  
FOR REFERENCE ONLY.  
SEE DOCUMENT OF RECORD  
FOR ACTUAL DISTANCE.

0 12.5 25 50 75 100  
Feet

- |  |                       |  |              |
|--|-----------------------|--|--------------|
|  | Gap                   |  | dam          |
|  | Overlap               |  | easement     |
|  | Town of Spring Valley |  | hydro        |
|  | CSM                   |  | lots         |
|  | CSMHYDRO              |  | parcels      |
|  | CSMLOT                |  | parcelshydro |
|  | CSMLOTHYDRO           |  | roadrw       |
|  | MFL                   |  |              |

January 1, 2022

19 SWNW