

DOVE DALE SUBDIVISION

03 SENE

DL 182

PT OL 48

6-26-956.6
NORTHWARD DEVELOPMENT LLC
10 A

1305.84

18

OL 1

3


6-26-164.103
TOWNE COUNTRY CLUB INC
21.39 A

6-26-164.118
TOWNE COUNTRY CLUB INC
72.13 A


COUNTRY OAKS

6-26-1094.3
JOSEPH S SCHWEIGHARDT
STEVAN F SCHWEIGHARDT
16.18 A

6-26-1093
TOWNE COUNTRY CLUB
44.19 A

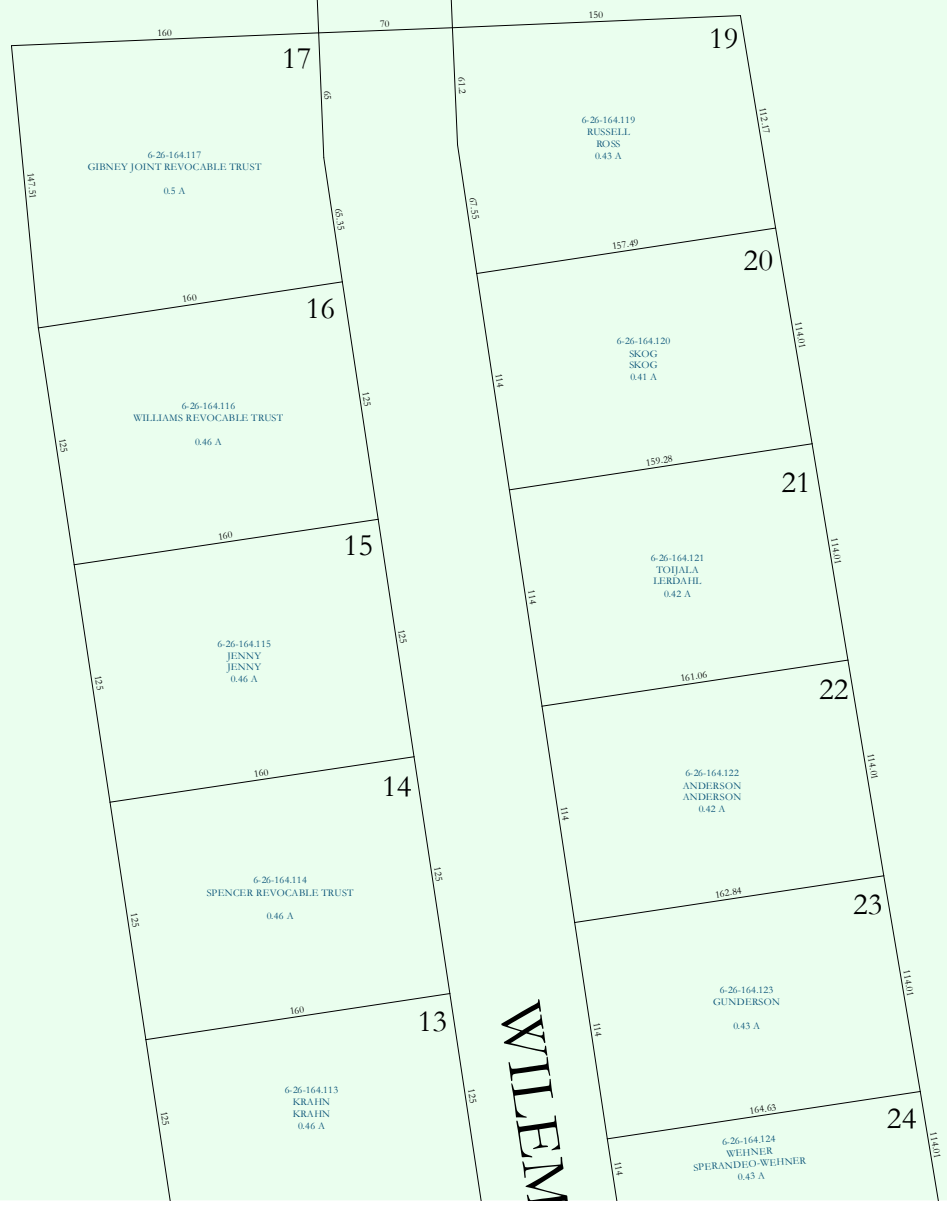

WILHEM

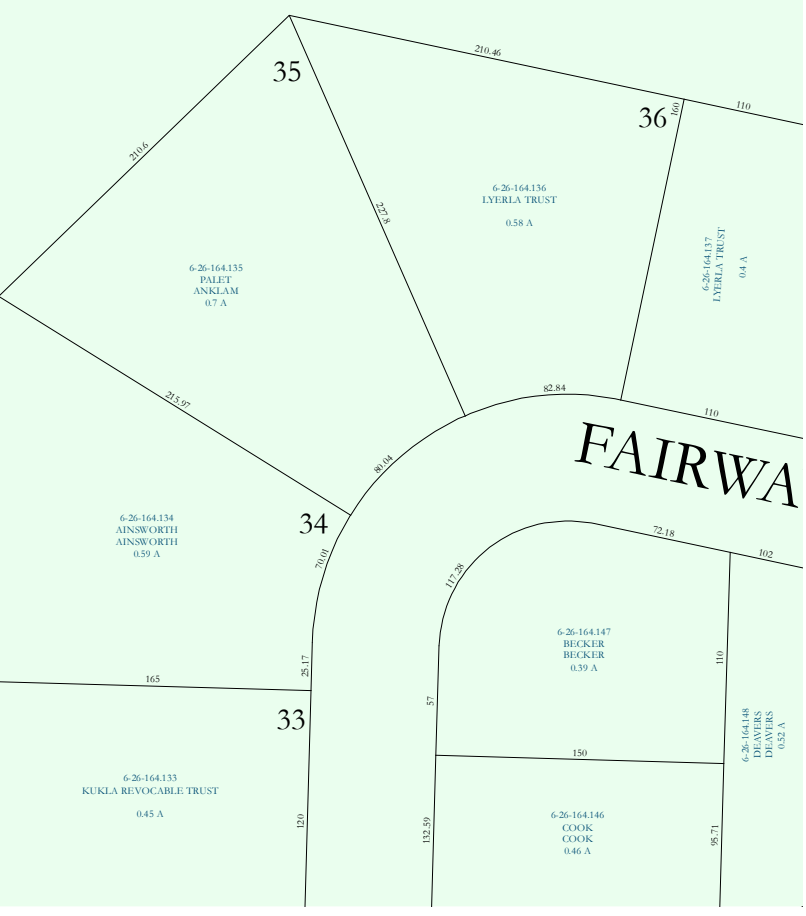


FAIRWAY

02 NEW YORK

Property Division Map

City of Edgerton

T. 4 N. - R. 12 E.
Section 03 NESE

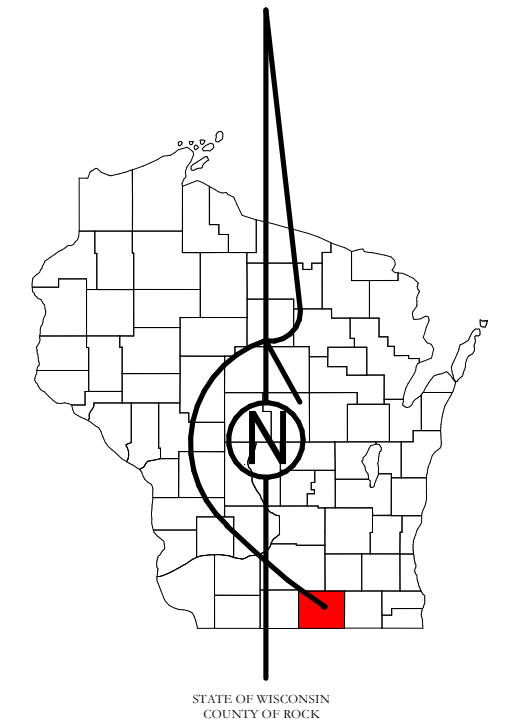

STATE OF WISCONSIN
COUNTY OF ROCK
PREPARED BY
REAL PROPERTY DESCRIPTION
DEPARTMENT
USING
ROCK COUNTY
GEOGRAPHIC INFORMATION SYSTEM

DUPLICATION OF THIS MAP PROHIBITED
WITHOUT THE WRITTEN CONSENT OF THE
REAL PROPERTY DESCRIPTION DEPARTMENT.
THIS MAP WAS PREPARED PURSUANT
TO SECTION 70.09 WIS. STATS.
USING PUBLIC RECORDS. IT IS NOT INTENDED
TO BE A SUBSTITUTE FOR AN
ACTUAL FIELD SURVEY
AND IS ADVISORY ONLY.
DISTANCES SHOWN ON THIS
MAP WERE PRODUCED BY
THE GIS SYSTEM AND ARE
FOR REFERENCE ONLY.
SEE DOCUMENT OF RECORD
FOR ACTUAL DISTANCE.

0 12.5 25 50 75 100 Feet

- Gap
- Overlap
- Town of Fulton
- CSM
- CSMHYDRO
- CSMLOT
- CSMLOTHYDRO
- MFL
- dam
- easement
- hydro
- lots
- parcels
- parcelshydro
- roadrv

See Pages

January 1, 2022

03 NESE