


# Property Division Map

Town  
of  
Avon

T. 1 N. - R. 10 E.  
Section 22

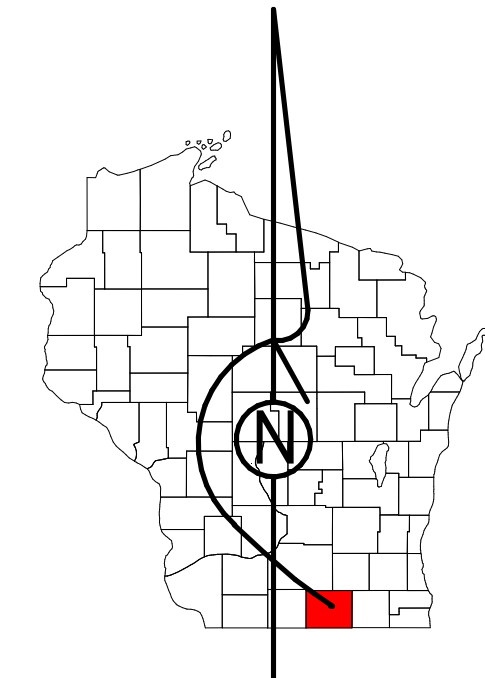

STATE OF WISCONSIN  
COUNTY OF ROCK  
PREPARED BY

## REAL PROPERTY DESCRIPTION DEPARTMENT USING ROCK COUNTY GEOGRAPHIC INFORMATION SYSTEM

DUPLICATION OF THIS MAP PROHIBITED  
WITHOUT THE WRITTEN CONSENT OF THE  
REAL PROPERTY DESCRIPTION DEPARTMENT.

THIS MAP WAS PREPARED PURSUANT  
TO SECTION 76.09 WIS. STATS.  
USING PUBLIC RECORDS. IT IS NOT INTENDED  
TO BE A SUBSTITUTE FOR AN  
ACTUAL FIELD SURVEY  
AND IS ADVISORY ONLY.


DISTANCES SHOWN ON THIS  
MAP WERE PRODUCED BY  
THE GIS SYSTEM AND ARE  
FOR REFERENCE ONLY.  
SEE DOCUMENT OF RECORD  
FOR ACTUAL DISTANCE.

0 50 100 200 300 400  
Feet

- |  |             |  |              |
|--|-------------|--|--------------|
|  | 1921ccjgmt  |  | MFL          |
|  | BLM Parcels |  | dam          |
|  | BLM lots    |  | casement     |
|  | BLM meander |  | hydro        |
|  | CSM         |  | lots         |
|  | CSMHYDRO    |  | parcels      |
|  | CSMLOT      |  | parcelshydro |
|  | CSMLOTHYDRO |  | roadrw       |

See Pages

January 1, 2022

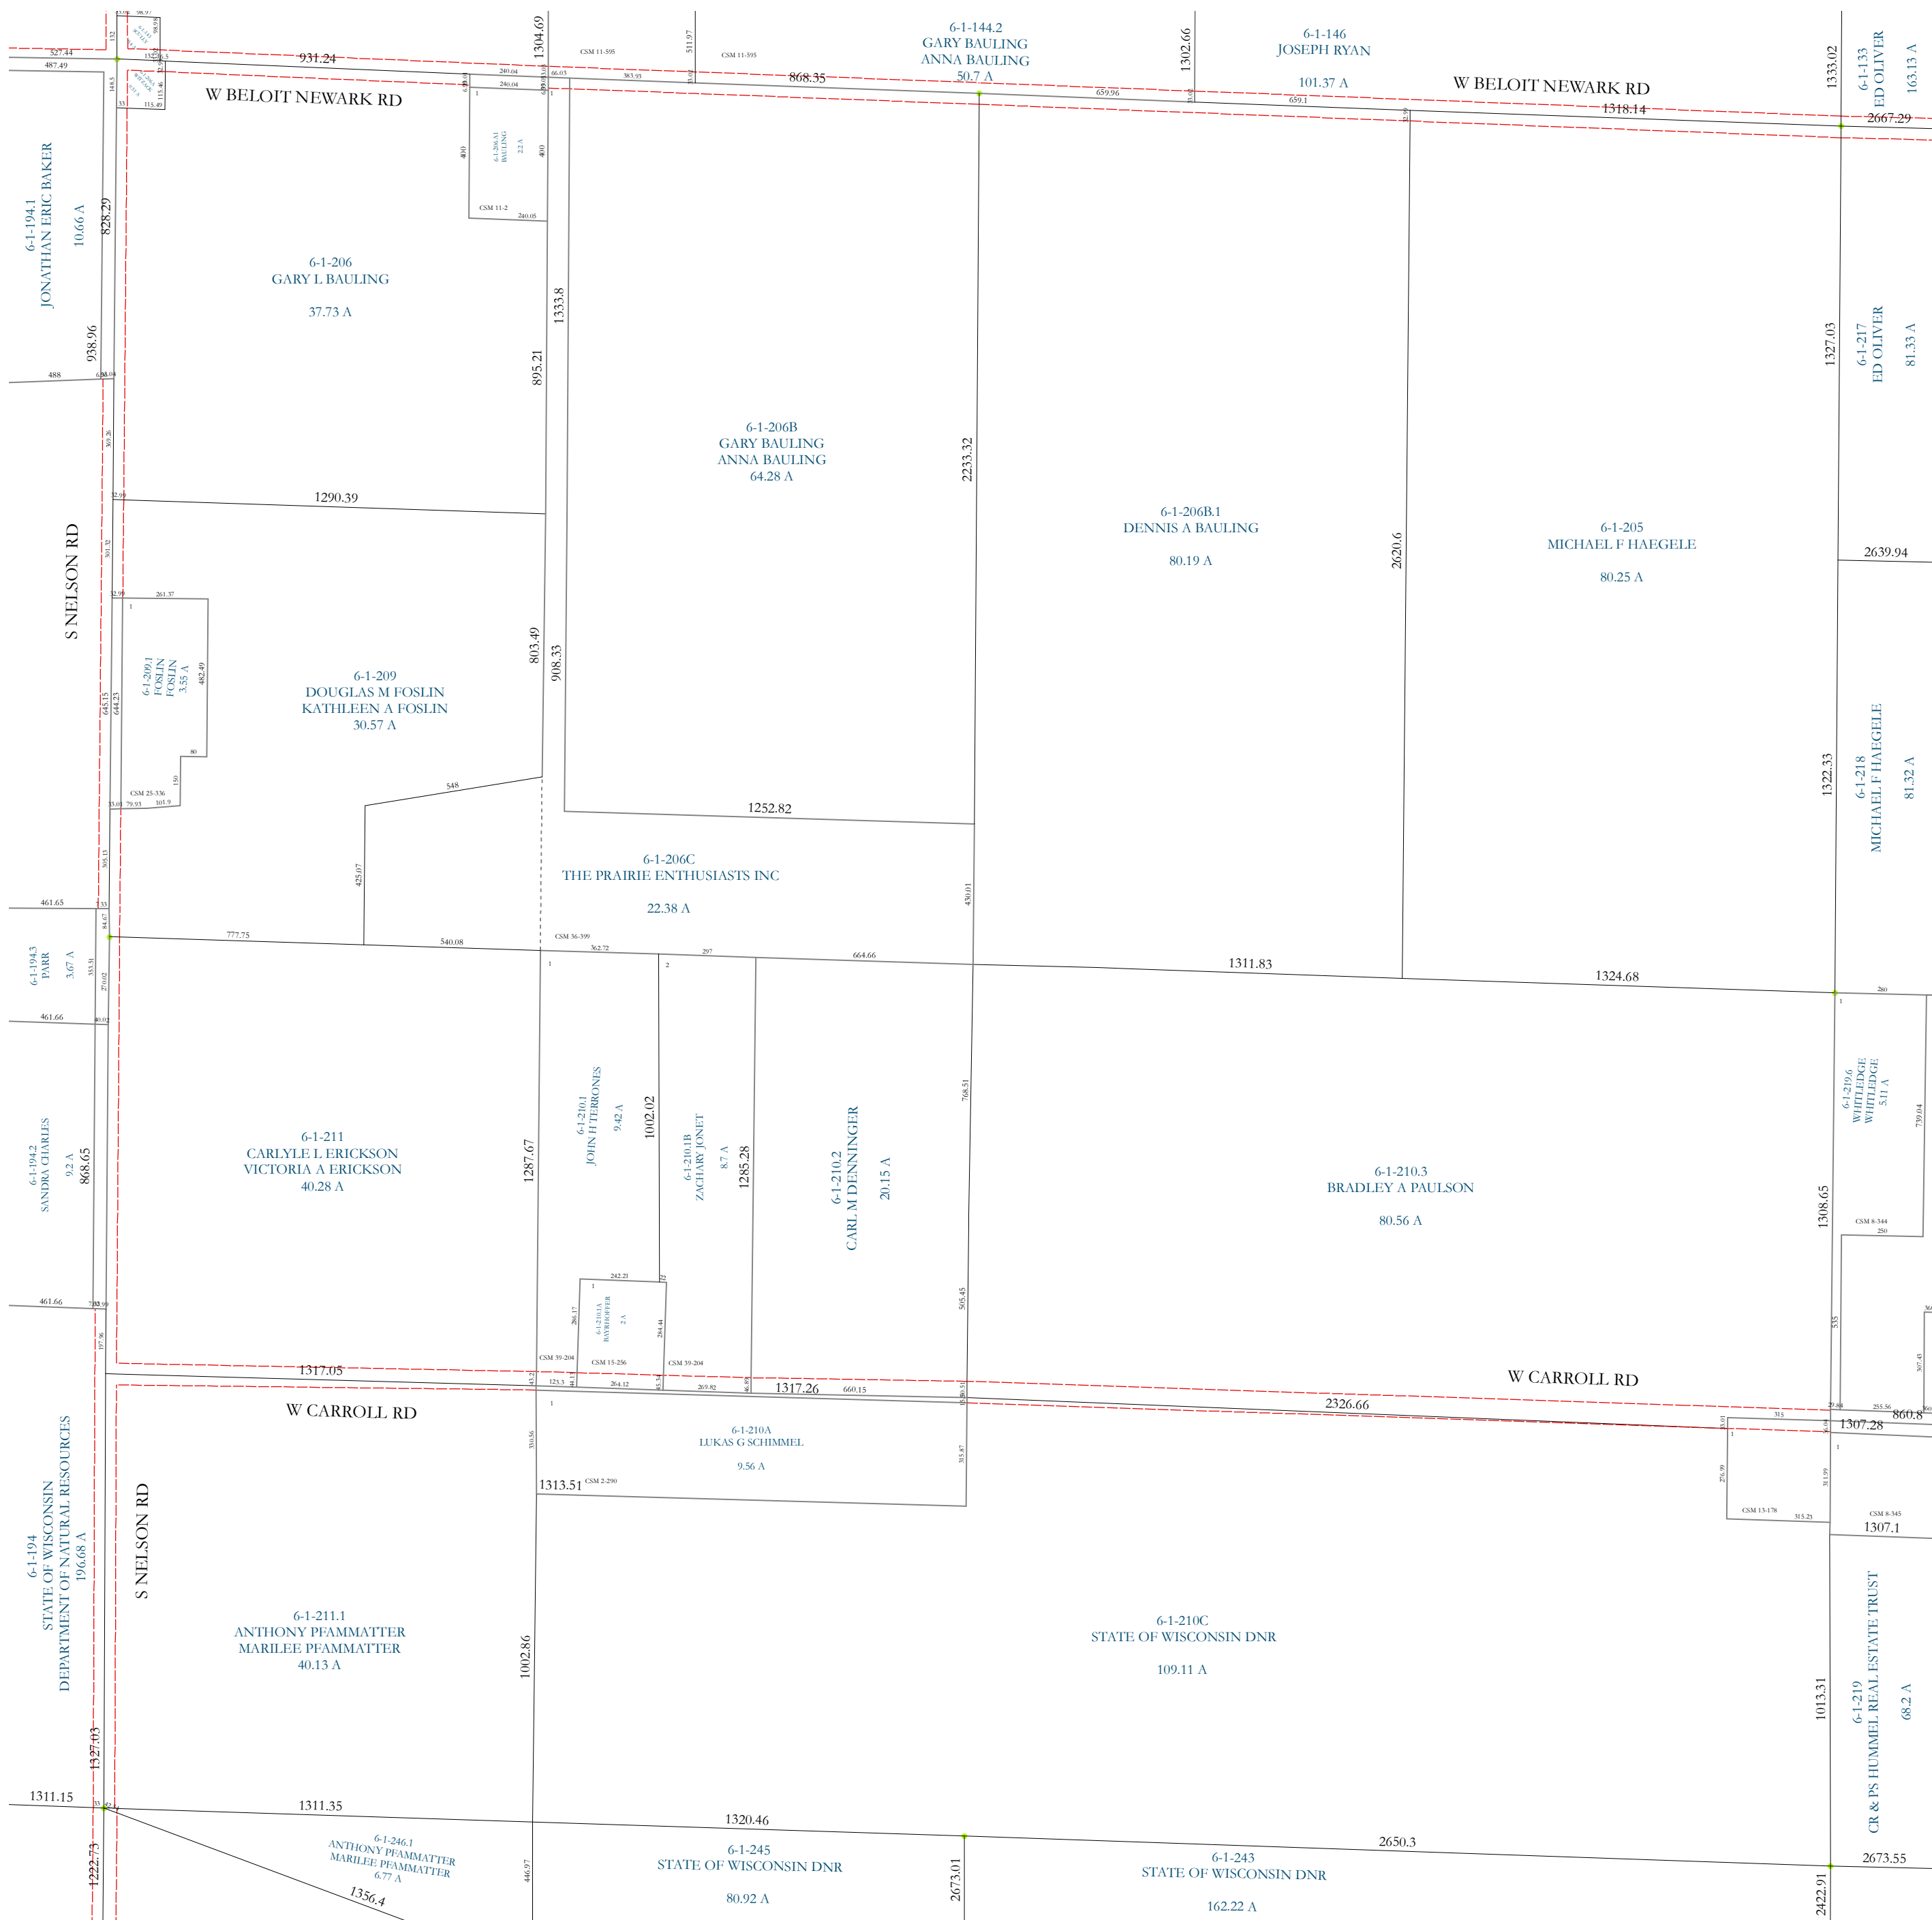

21

23

15

27