

# PLAT AND RECORD

Of a Survey on Section 29 T 3 R 13 E. of the 4 P. M. in HARMONY Township

Rock County, Wisconsin, made MAY the 16 1969




I hereby certify that the following is a correct record of said survey as made by me.

COUNTY BUILDING  
IN CITY OF БЕЛОIT

*R. B. Balthasar*

County Surveyor.

THE GEO. D. BARNARD COMPANY, ST. LOUIS

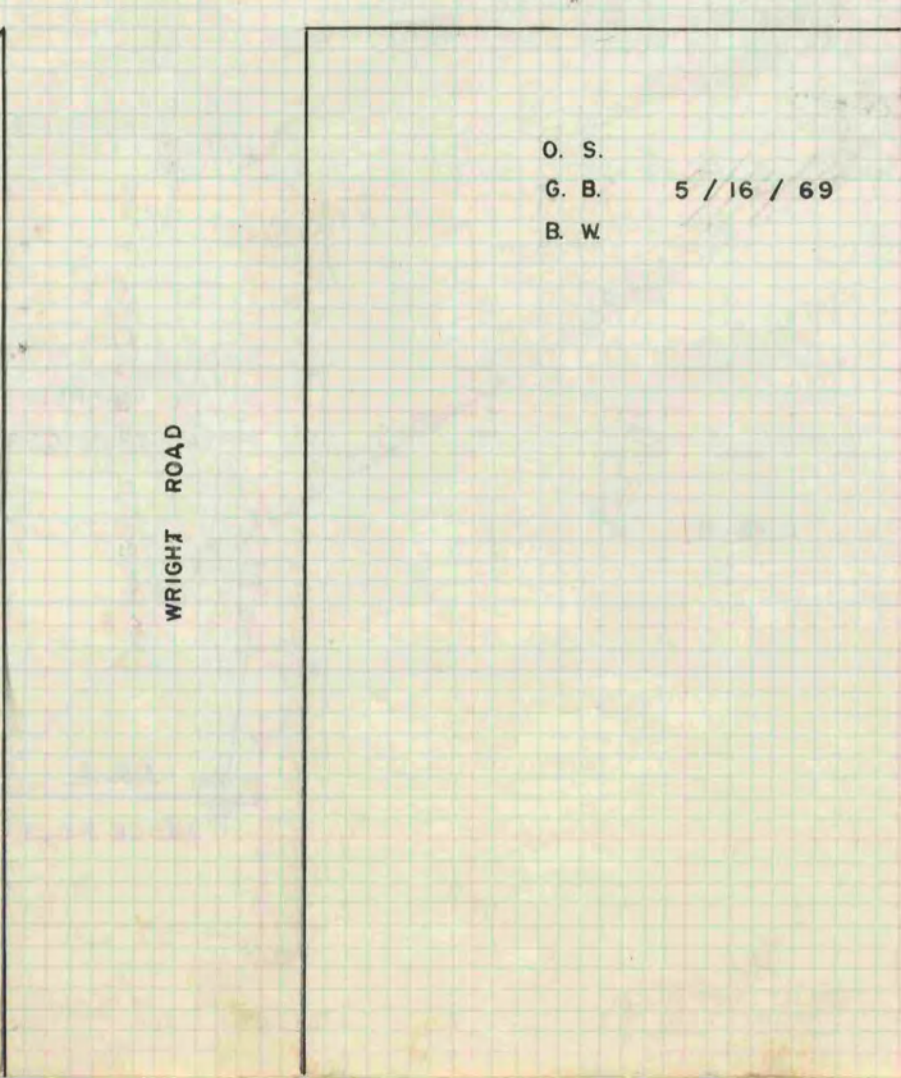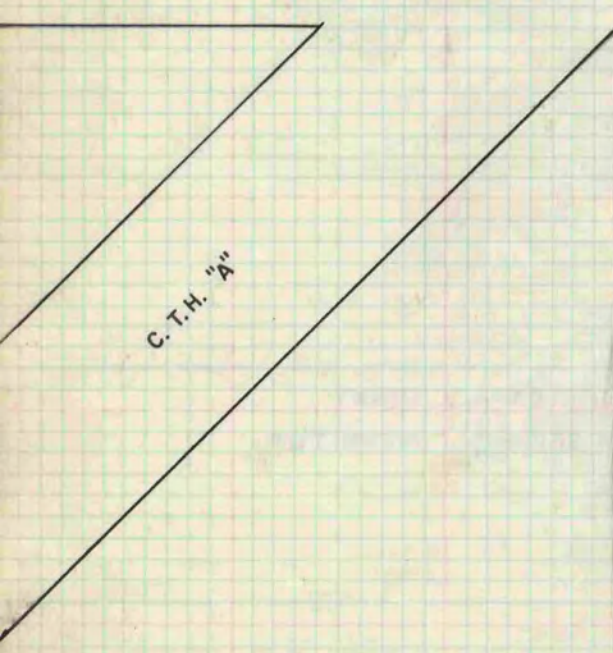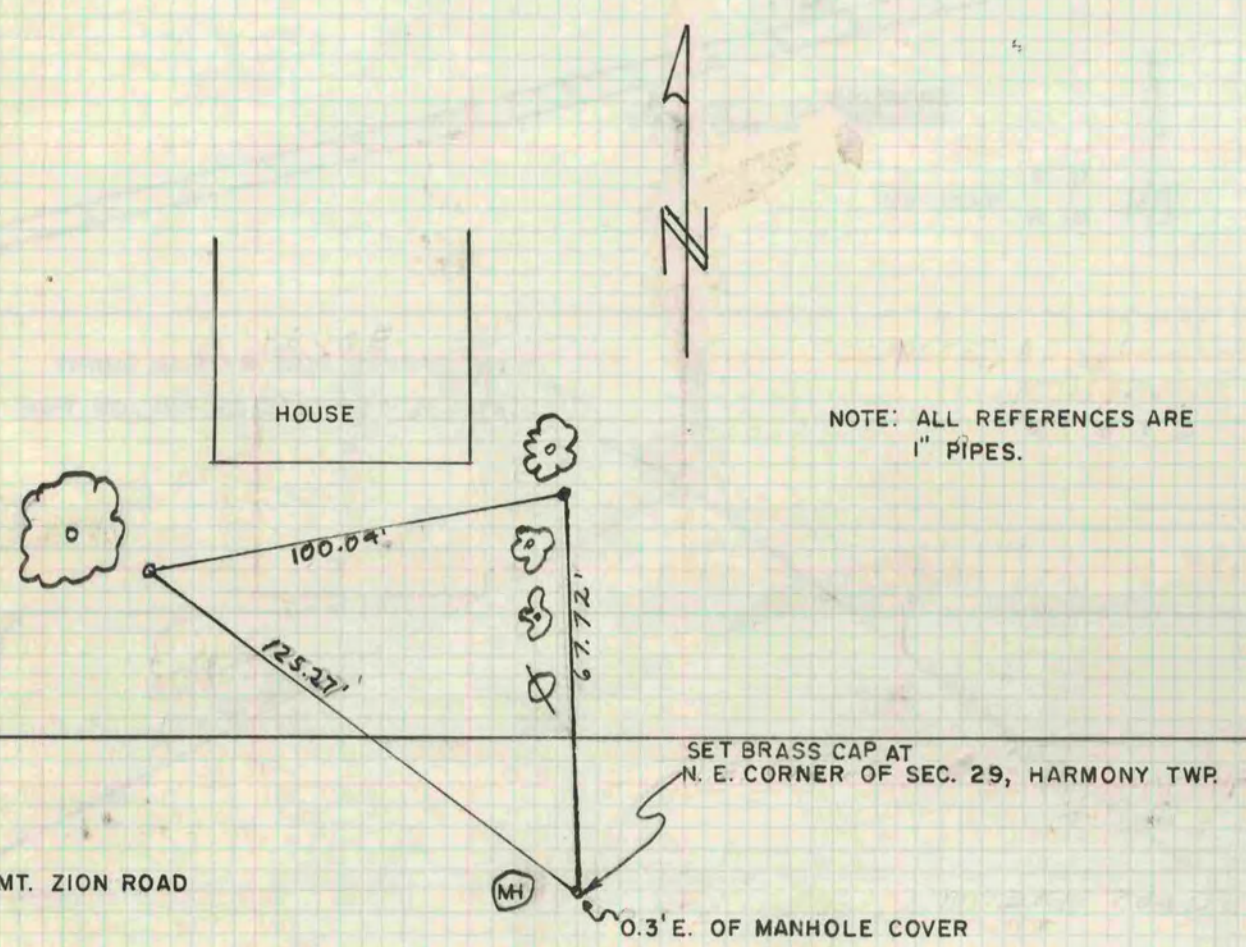

O. S.  
G. B. 5 / 16 / 69  
B. W.