

PUBLIC LAND SURVEY MONUMENT RECORD


For Public Land Survey Corners in the

T. 3 N., R. 10 E.

CORNER CODE INDEX

	1	2	3	4	5	6	7	8	9	10	11	12	13	14	15	16	17	18	19	20	21	22	23	24	25
A																									
B																									
C																									
EXAMPLE

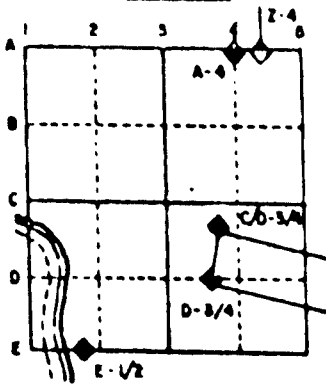

MAGNOLIA TWP
ROCK COUNTY WI

IF AVAILABLE
STATE PLANE COORDINATES

North (Y) 282,606.88 Elev. (Z) _____

East (X) 400,446.74 Zone _____

Hor. Datum _____ Vert. Datum _____

PLACE MONUMENT SYMBOL (◆) AT PROPER LOCATION ON ABOVE INDEX

FD ALDM 282,705.71

400,444.97


◆ CORNER MONUMENT

○ WITNESS MONUMENT

BEARINGS ARE BASED ON:

Donald Barnes
May 4, 1995

N0-33-16W 83.33
TO SEARCH AREA
FOR STONE RUGER FD
AT E 1/4 COR SEC 24
RUGER FD HH STONE ON CORNER
& SWBT & WHERE STUMP
OF NW BT HAD BEEN DUG UP.

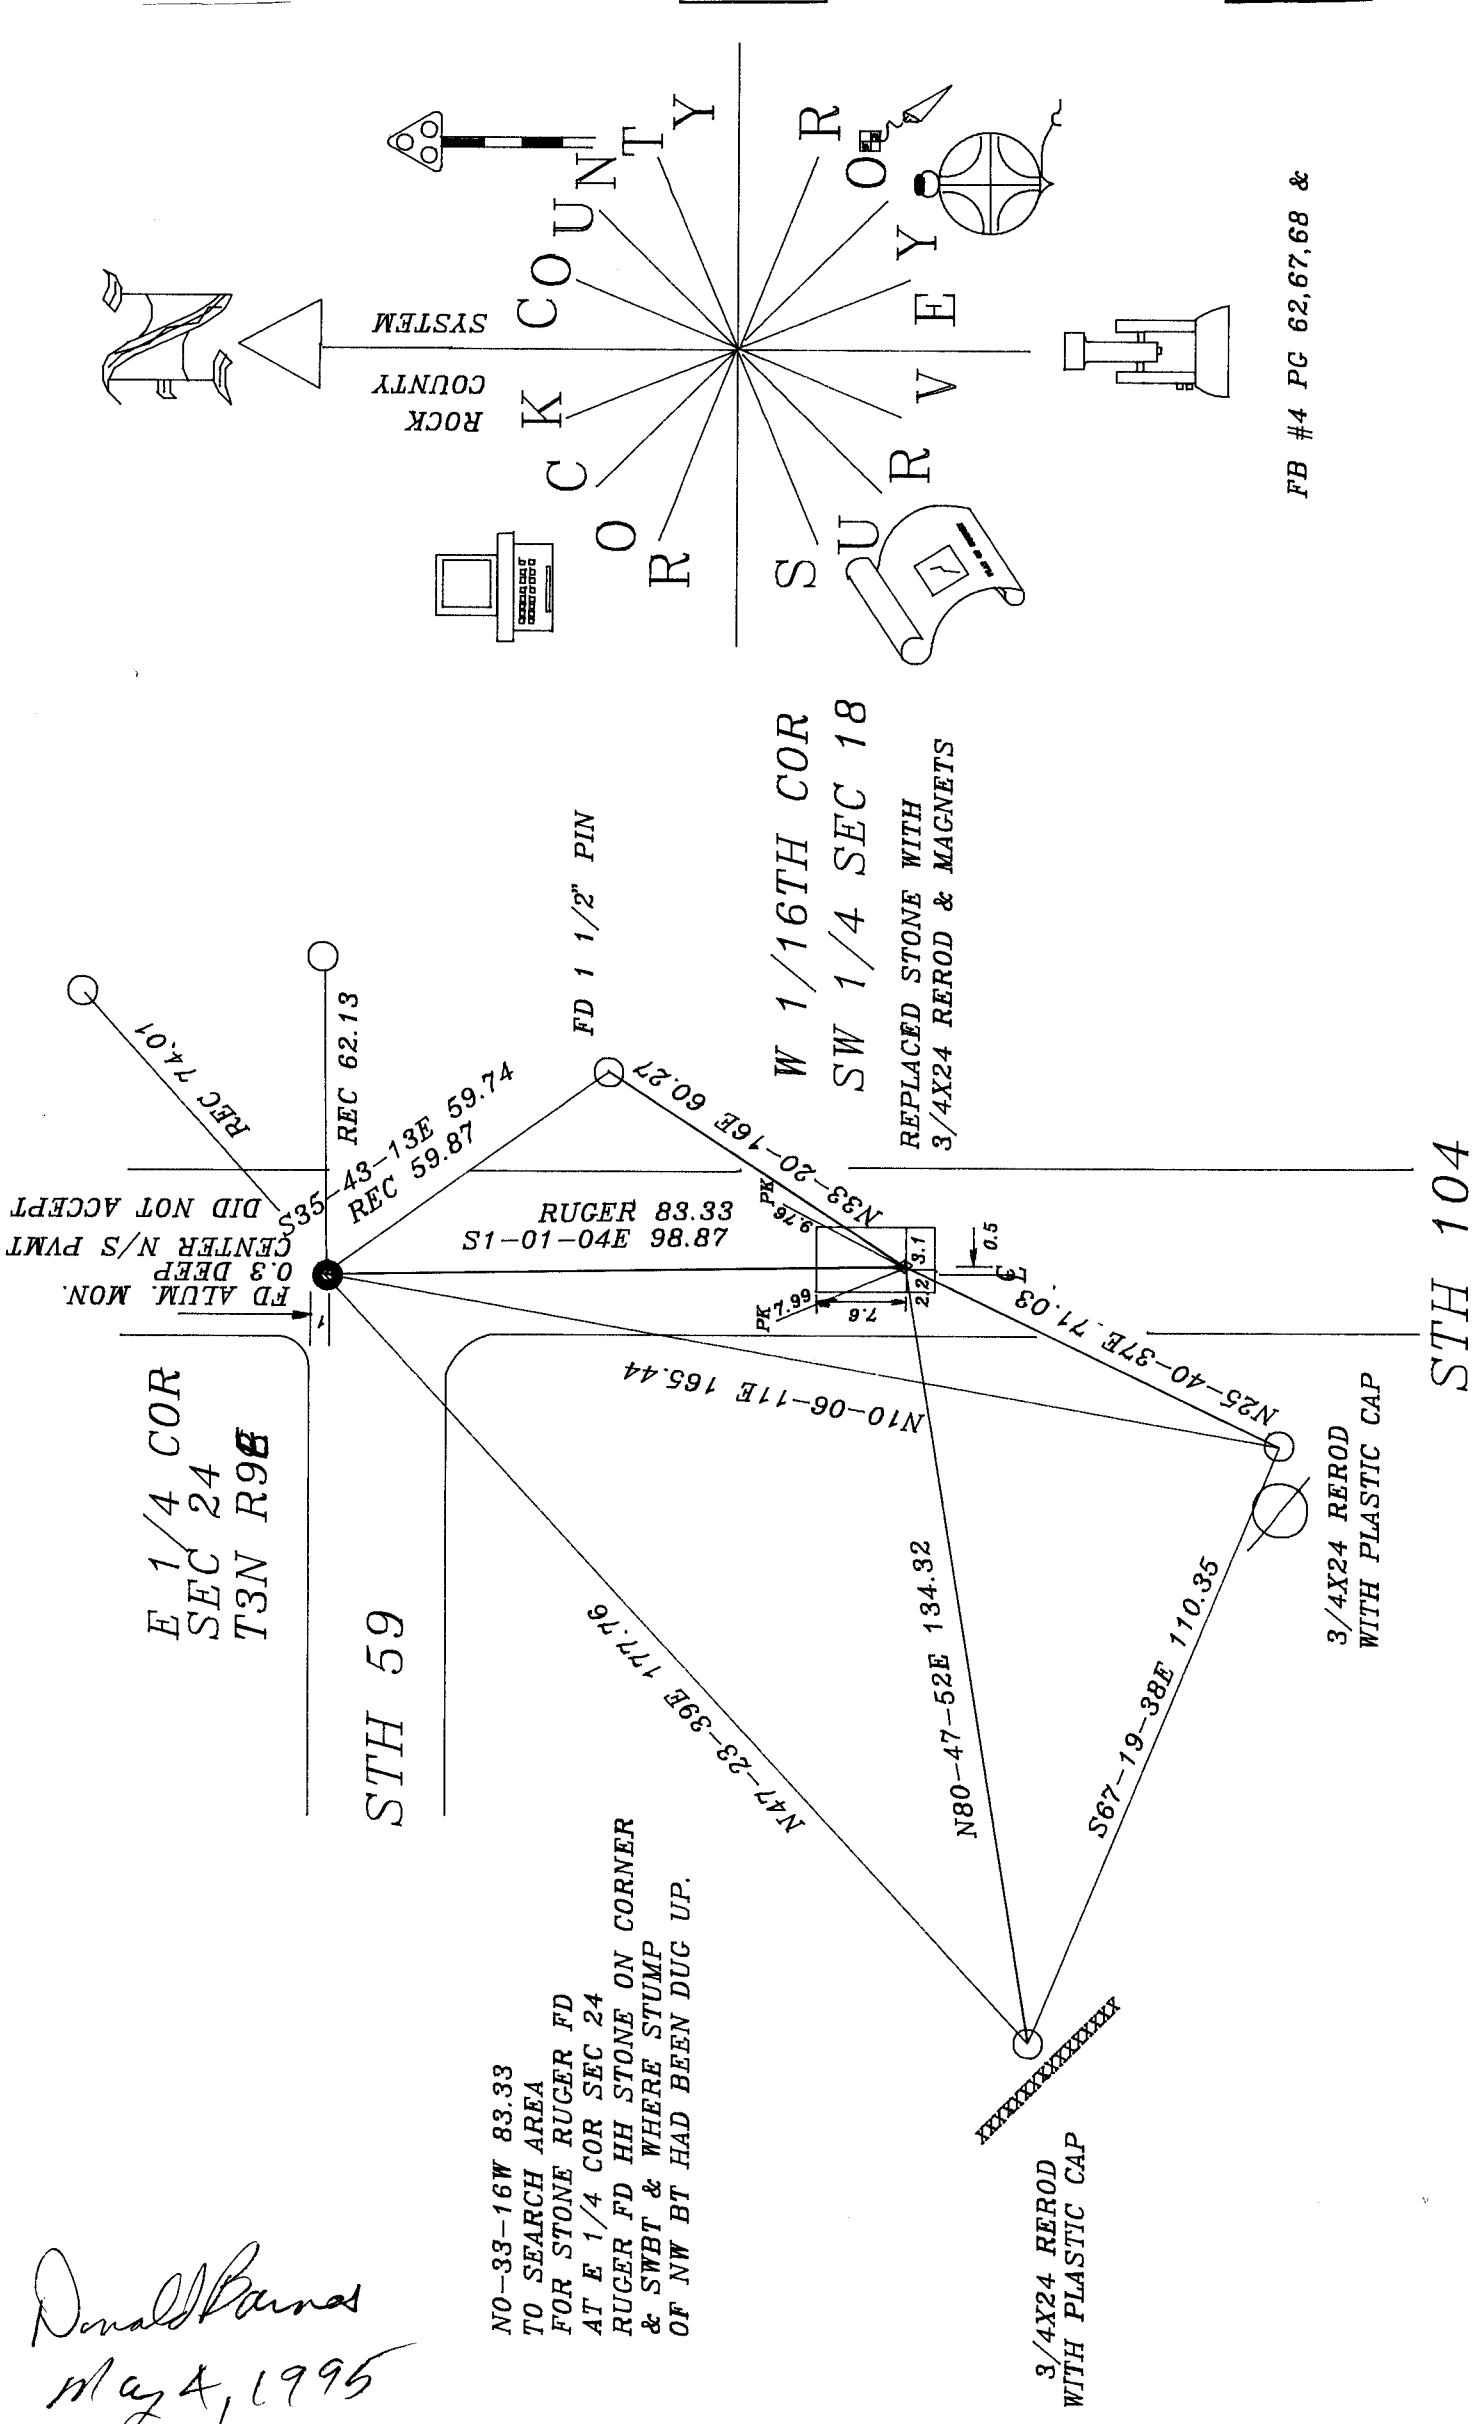

FB #4 PG 62,67,68 &

STH 104

M1(2)

PUBLIC LAND SURVEY MONUMENT RECORD

For Public Land Survey Corners in the


T. 3 N., R. 10 E.

CORNER CODE INDEX

	1	2	3	4	5	6	7	8	9	10	11	12	13	14	15	16	17	18	19	20	21	22	23	24	25
A																									
B																									
C																									
PLACE MONUMENT SYMBOL (◈) AT PROPER LOCATION ON ABOVE INDEX

EXAMPLE

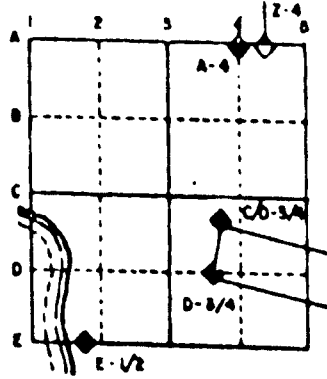

MAGNOLIA TWP
ROCK COUNTY WI

IF AVAILABLE
STATE PLANE COORDINATES

North (Y) _____ Elev. (Z) _____
 East (X) _____ Zone _____
 Hor. Datum _____ Vert. Datum _____

◈ CORNER MONUMENT

○ WITNESS MONUMENT

BEARINGS ARE BASED ON:

NW COR
SEC 18

1/16TH
COR

N 1/4
COR


SE COR
SEC 13
FD ALUM
MON

W 1/4 COR
SEC 18

FD ALUM
MON

1/16TH
COR

SW COR
SEC 18

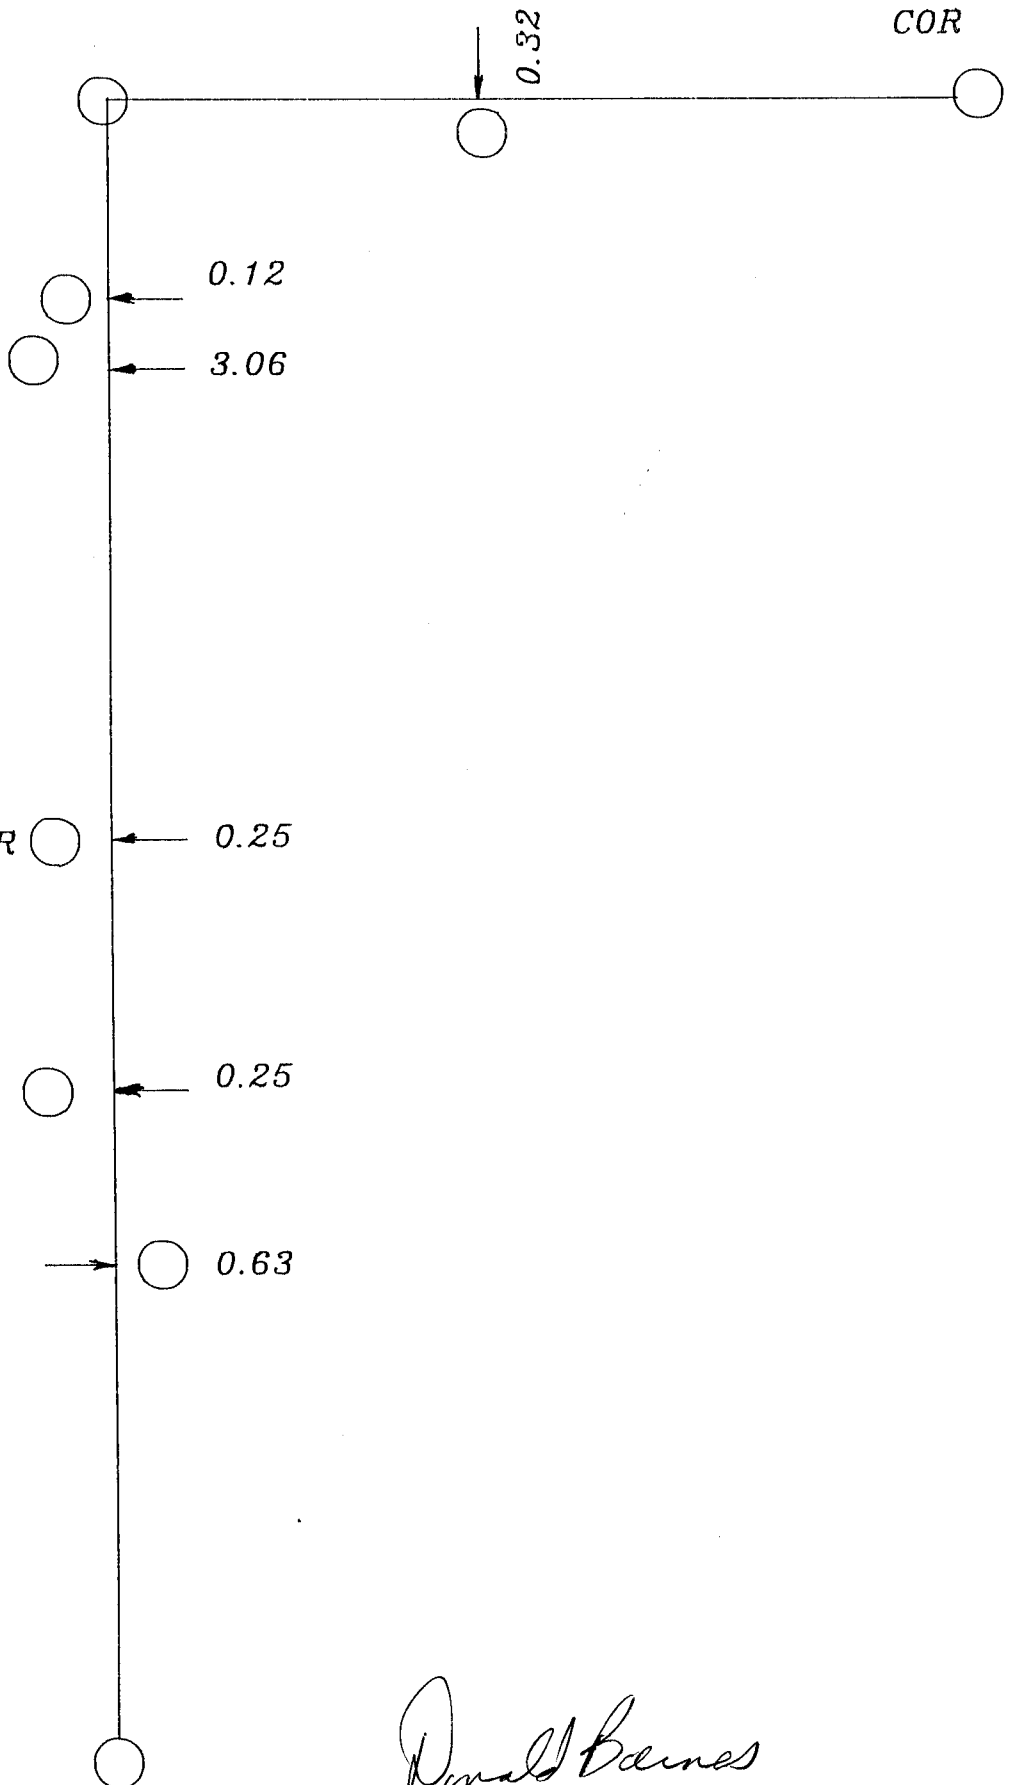

Donald Barnes
May 4 1995

M1(02)