


Town of Clinton

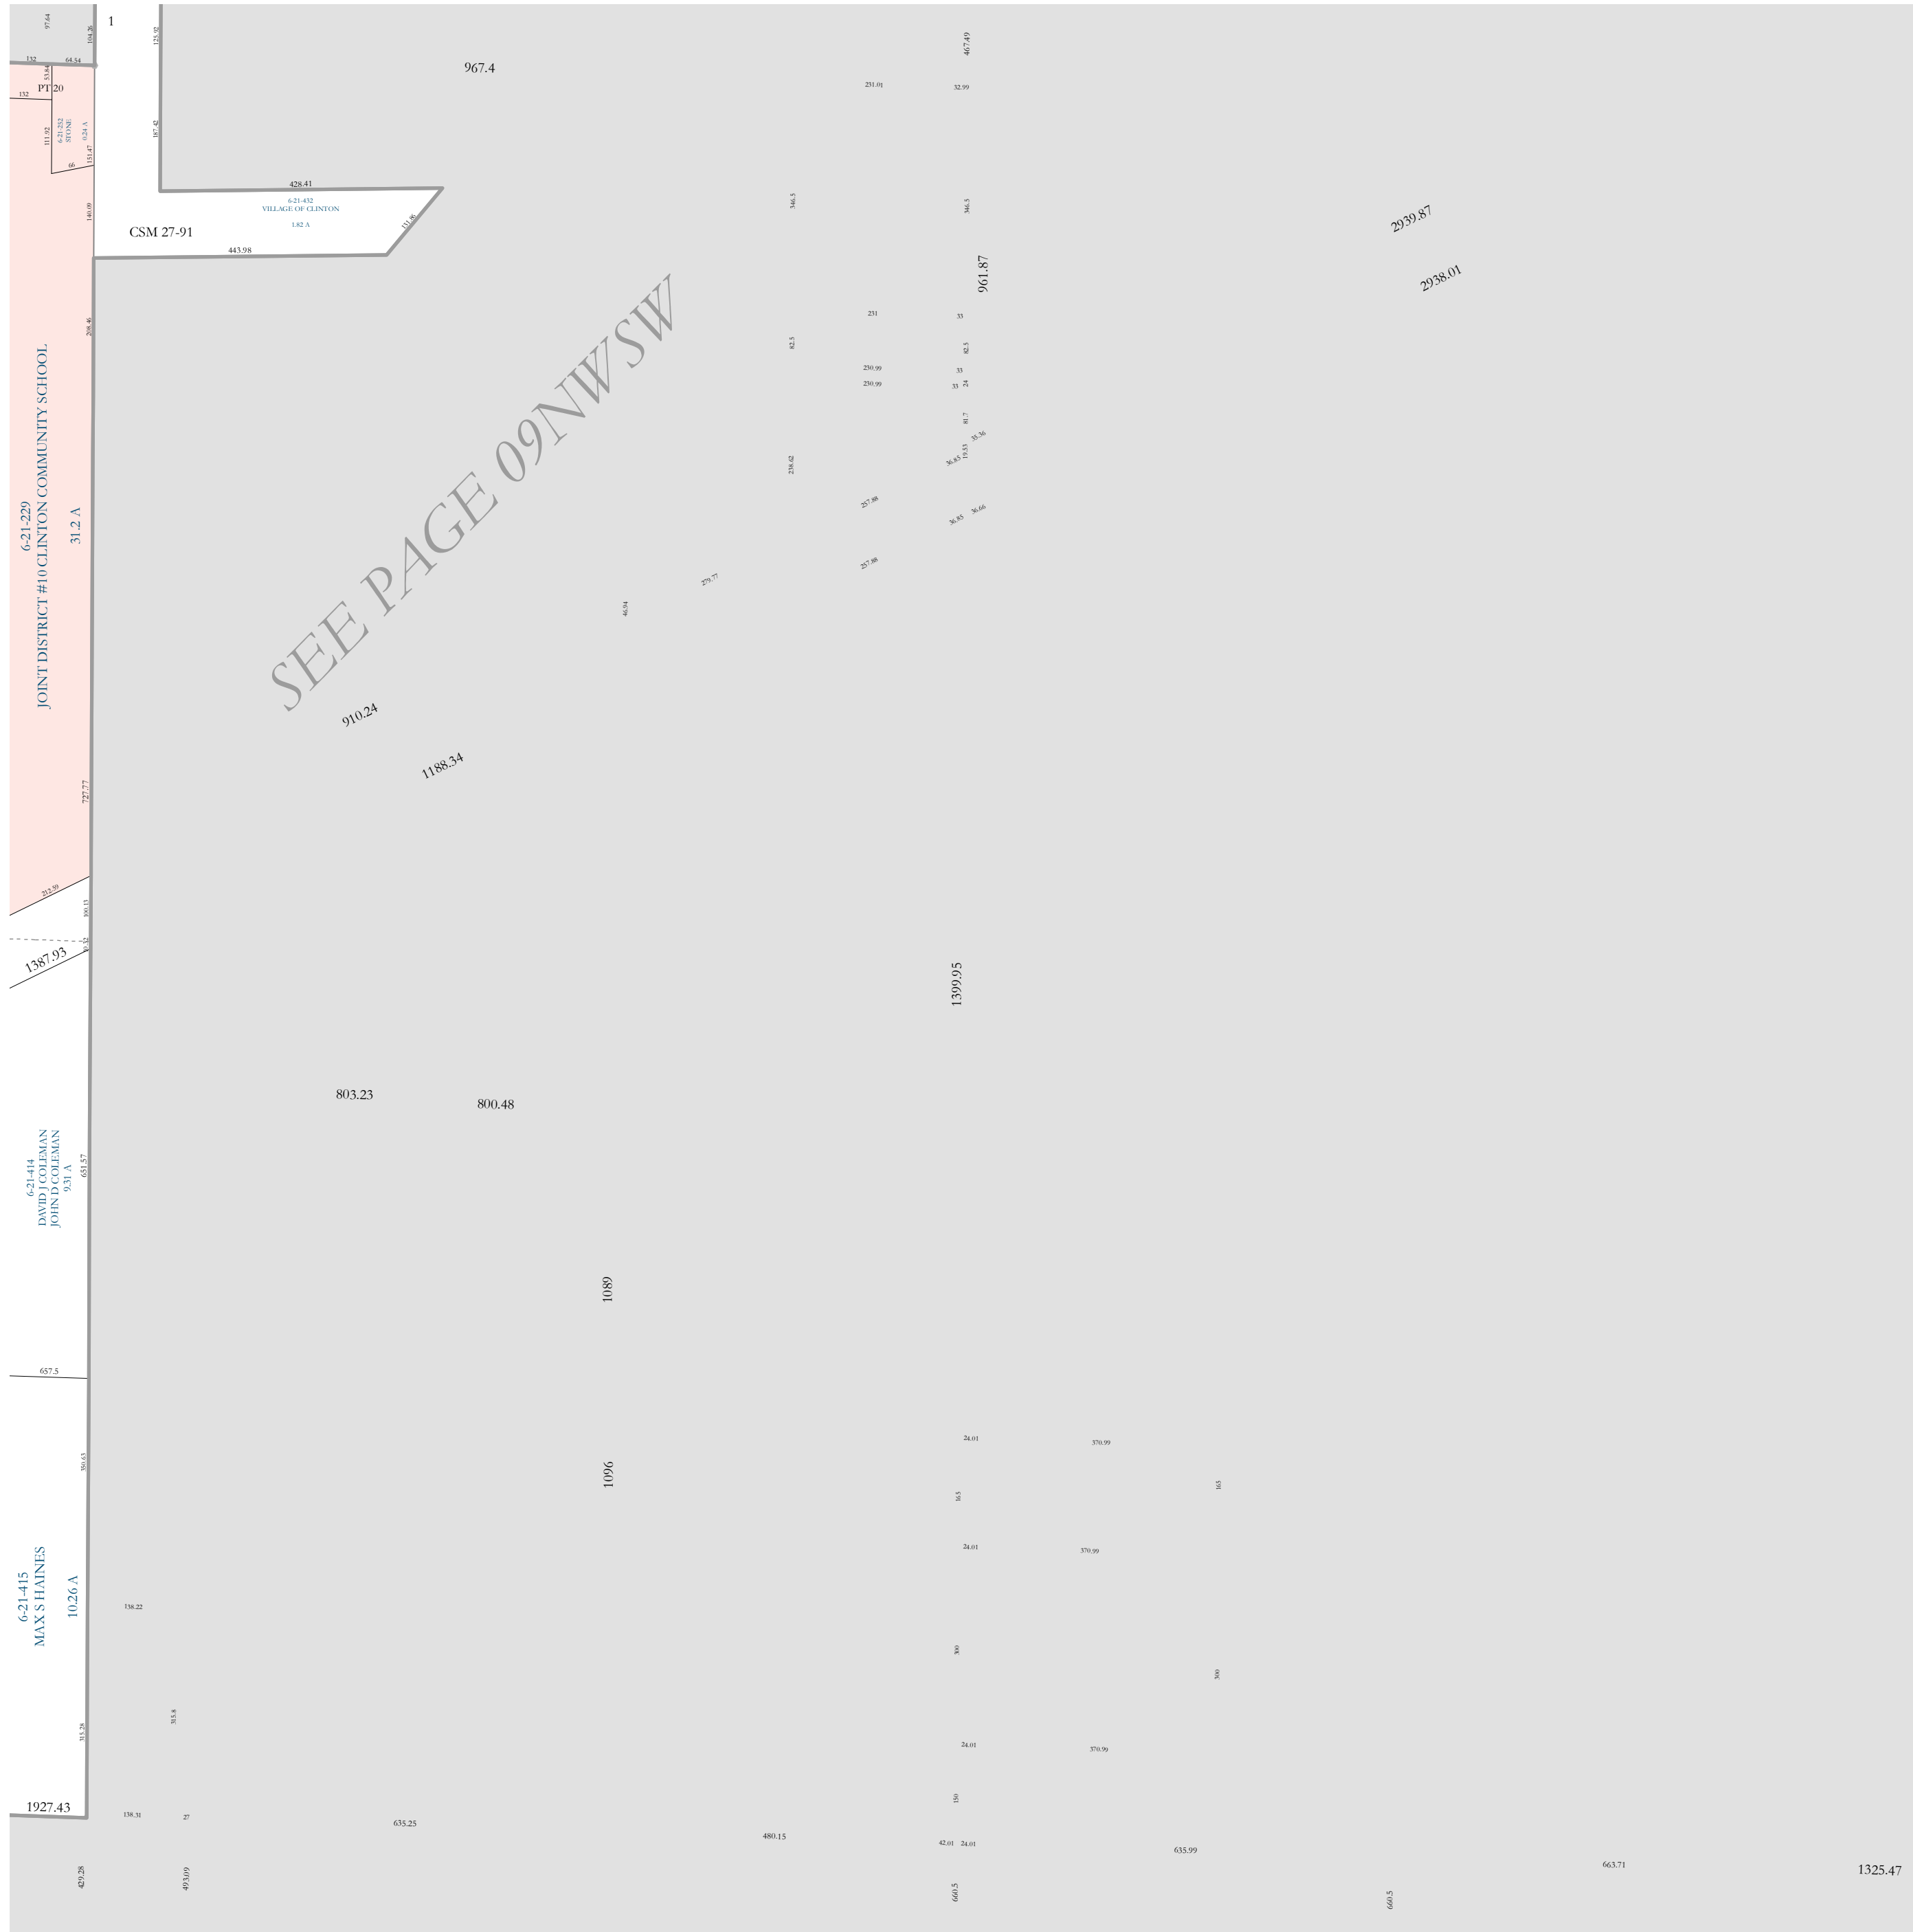


Town of Clinton

# Property Division Map

## Village of Clinton

### T. 1 N. - R. 14 E.

### Section 09 SW

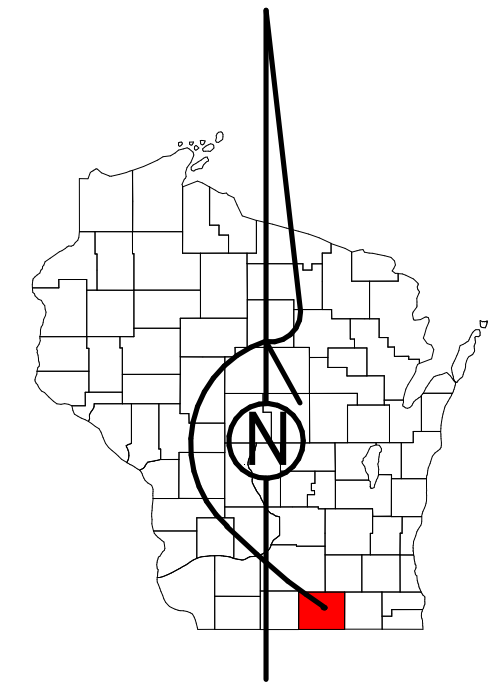

STATE OF WISCONSIN  
COUNTY OF ROCK

PREPARED BY

### REAL PROPERTY DESCRIPTION DEPARTMENT


USING

### ROCK COUNTY GEOGRAPHIC INFORMATION SYSTEM

DUPLICATION OF THIS MAP PROHIBITED WITHOUT THE WRITTEN CONSENT OF THE REAL PROPERTY DESCRIPTION DEPARTMENT.

THIS MAP WAS PREPARED PURSUANT TO SECTION 70.09 WIS. STATS. USING PUBLIC RECORDS. IT IS NOT INTENDED TO BE A SUBSTITUTE FOR AN ACTUAL FIELD SURVEY AND IS ADVISORY ONLY.

DISTANCES SHOWN ON THIS MAP WERE PRODUCED BY THE GIS SYSTEM AND ARE FOR REFERENCE ONLY. SEE DOCUMENT OF RECORD FOR ACTUAL DISTANCE.

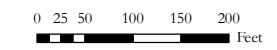

- |  |                 |  |              |
|--|-----------------|--|--------------|
|  | Gap             |  | dam          |
|  | Overlap         |  | casement     |
|  | Town of Clinton |  | hydro        |
|  | CSM             |  | lots         |
|  | CSMHYDRO        |  | parcels      |
|  | CSMLOT          |  | parcelshydro |
|  | CSMLOTHYDRO     |  | roadrw       |
|  | MFL             |  |              |

See Pages

January 1, 2022

# 09 SW