


Town of Clinton

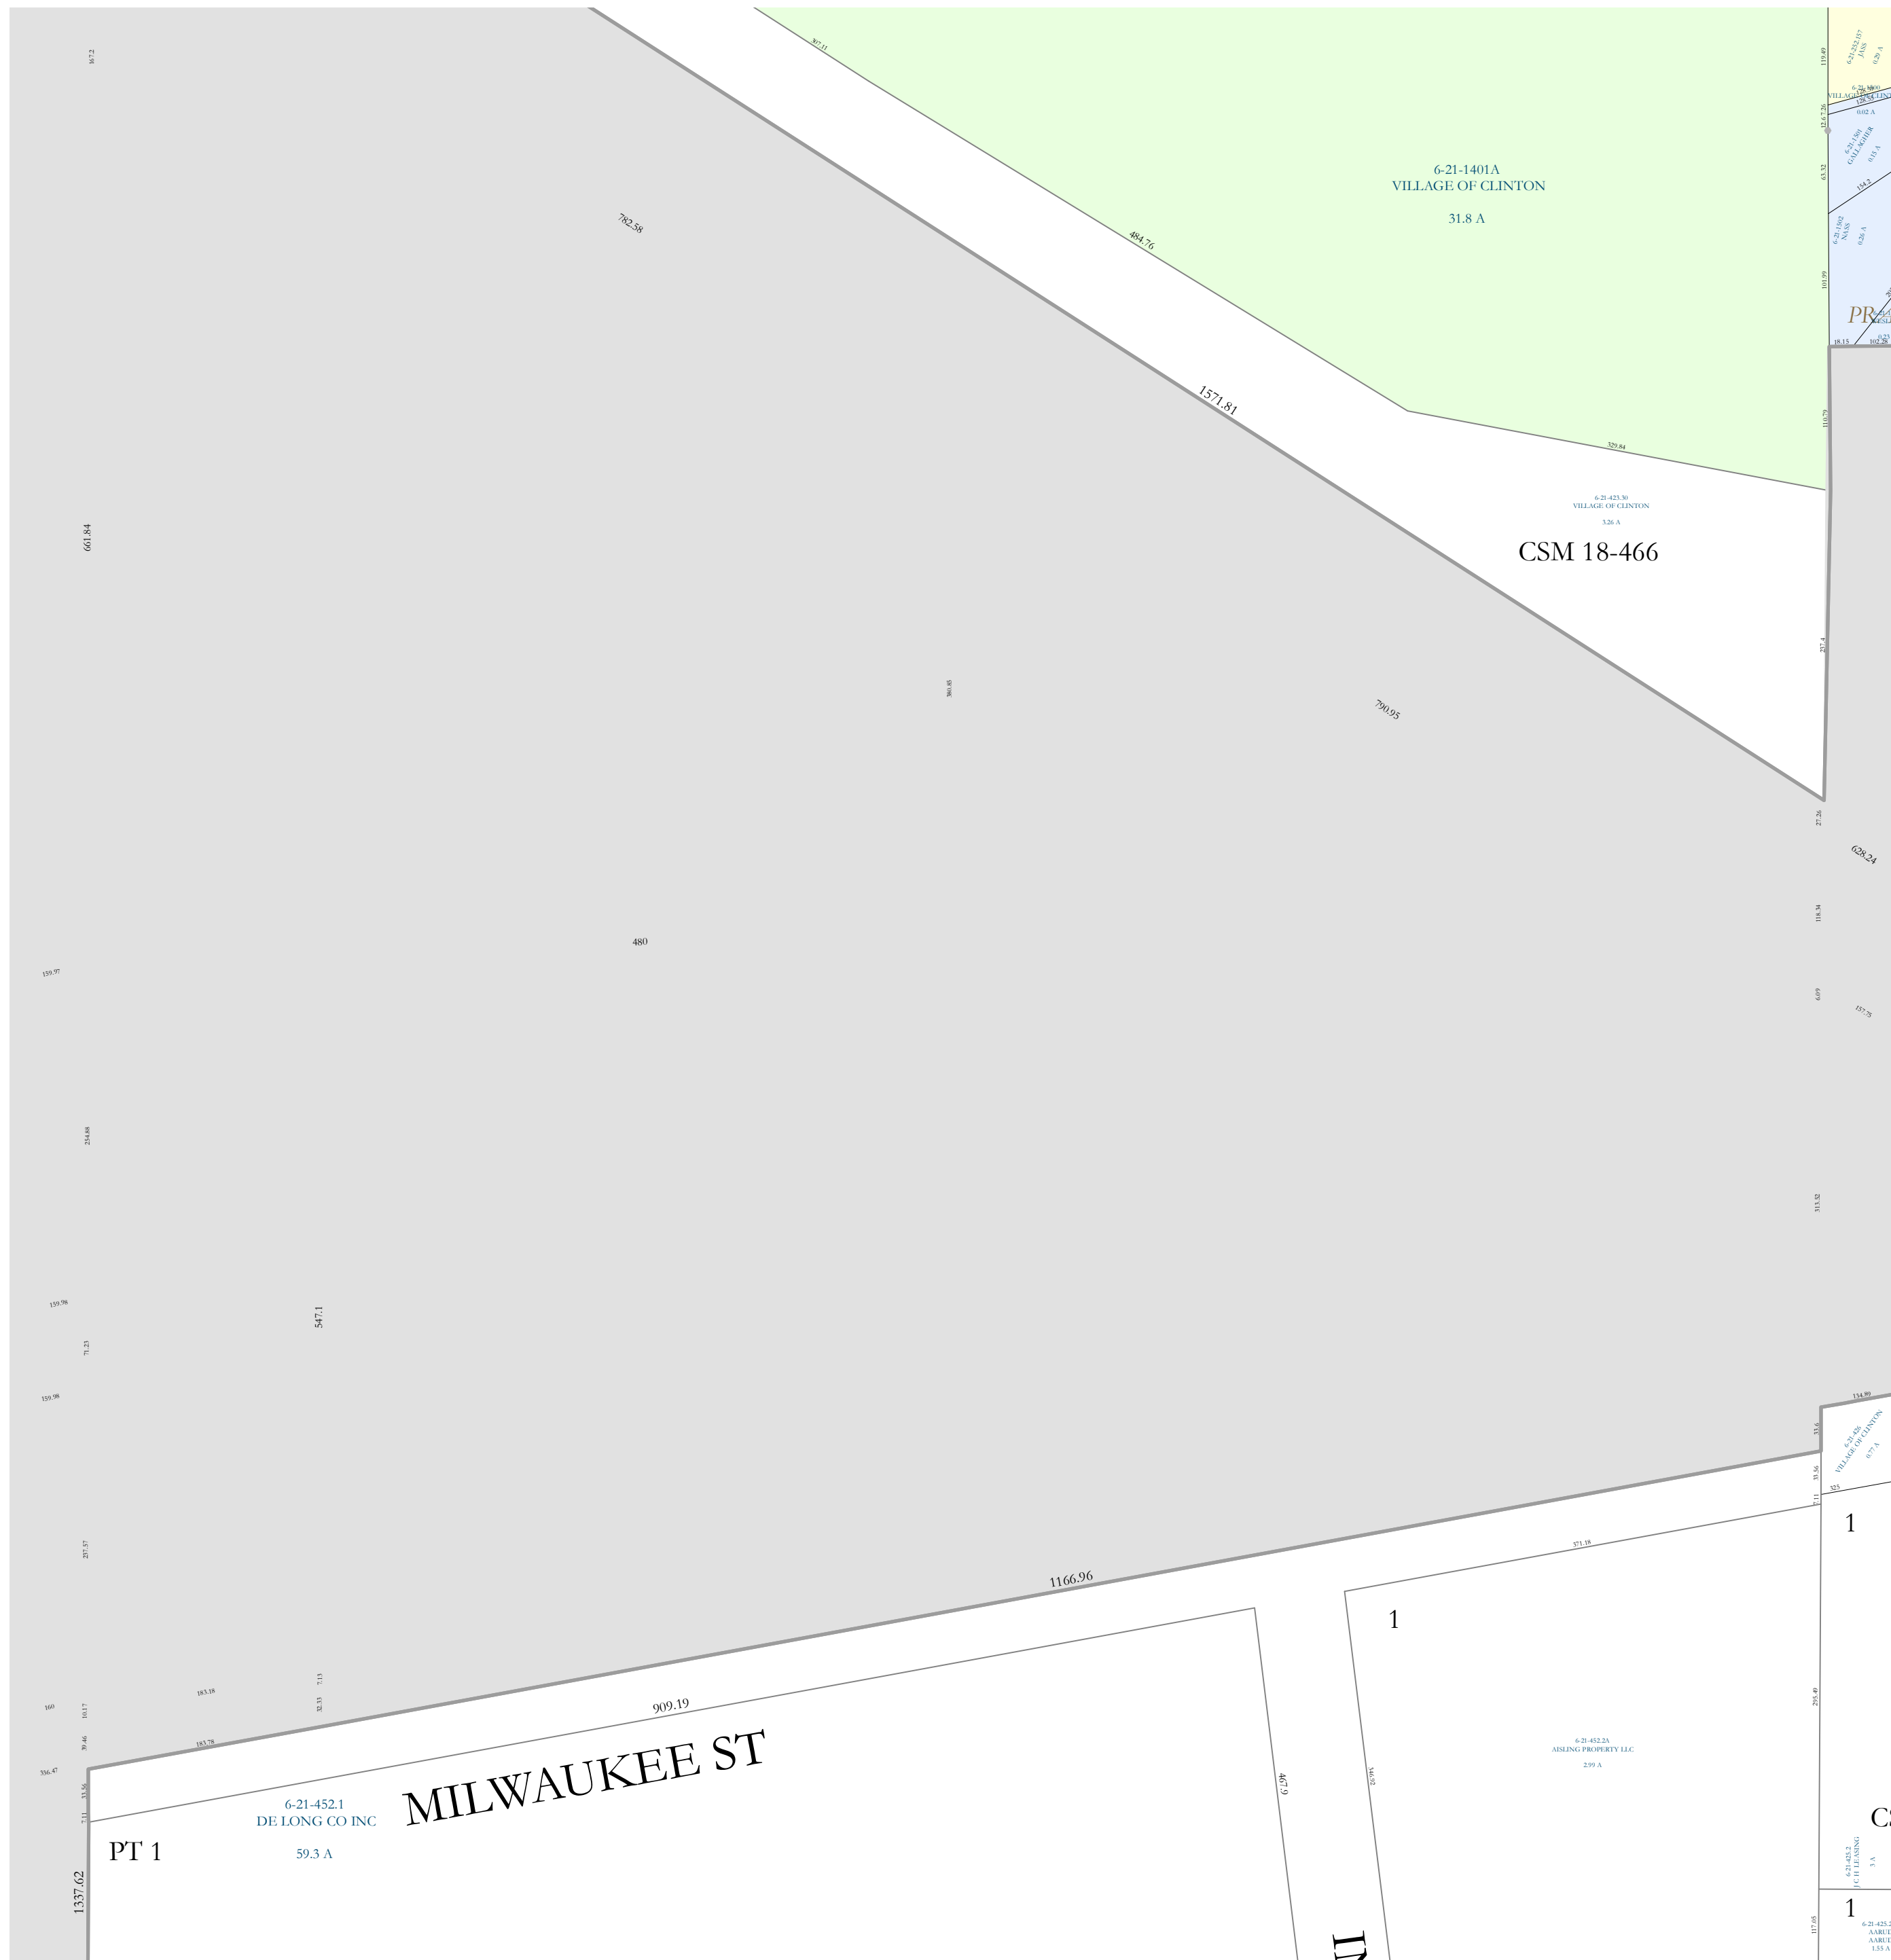


ALYAN 80

07 SESE

# Property Division Map

## Village of Clinton

### T. 1 N. - R. 14 E. Section 07 NESE

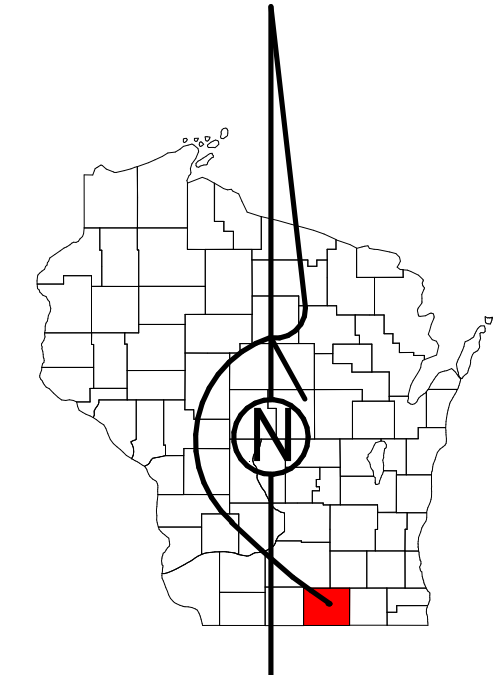

STATE OF WISCONSIN  
COUNTY OF ROCK  
PREPARED BY

**REAL PROPERTY DESCRIPTION  
DEPARTMENT**

USING  
**ROCK COUNTY  
GEOGRAPHIC INFORMATION SYSTEM**

DUPLICATION OF THIS MAP PROHIBITED  
WITHOUT THE WRITTEN CONSENT OF THE  
REAL PROPERTY DESCRIPTION DEPARTMENT.

THIS MAP WAS PREPARED PURSUANT  
TO SECTION 7609 WIS. STATS.  
USING PUBLIC RECORDS. IT IS NOT INTENDED  
TO BE A SUBSTITUTE FOR AN  
ACTUAL FIELD SURVEY  
AND IS ADVISORY ONLY.

DISTANCES SHOWN ON THIS  
MAP WERE PRODUCED BY  
THE GIS SYSTEM AND ARE  
FOR REFERENCE ONLY.  
SEE DOCUMENT OF RECORD  
FOR ACTUAL DISTANCE.



- |  |                 |  |              |
|--|-----------------|--|--------------|
|  | Gap             |  | dam          |
|  | Overlap         |  | easement     |
|  | Town of Clinton |  | hydro        |
|  | CSM             |  | lots         |
|  | CSMHYDRO        |  | parcels      |
|  | CSMLOT          |  | parcelshydro |
|  | CSMLOTHYDRO     |  | roadrwy      |
|  | MFL             |  |              |

See Pages

January 1, 2022

# 07 NESE