


Property Division Map

City
of
Evansville

T. 4 N. - R. 10 E.

Section 22 SW

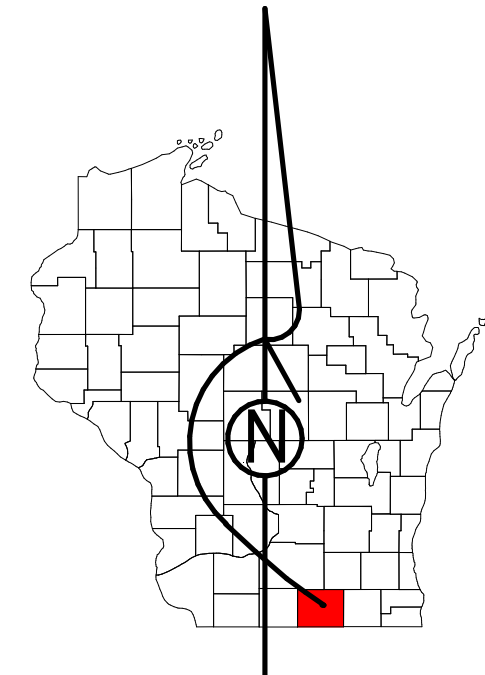


REAL PROPERTY DESCRIPTION
DEPARTMENT









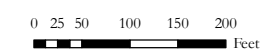






USING
ROCK COUNTY
GEOGRAPHIC INFORMATION SYSTEM

DUPLICATION OF THIS MAP PROHIBITED
WITHOUT THE WRITTEN CONSENT OF THE
REAL PROPERTY DESCRIPTION DEPARTMENT.


THIS MAP WAS PREPARED PURSUANT
TO SECTION 76.09 WIS. STAT.
USING PUBLIC RECORDS. IT IS NOT INTENDED
TO BE A SUBSTITUTE FOR AN
ACTUAL FIELD SURVEY
AND IS ADVISORY ONLY.

DISTANCES SHOWN ON THIS
MAP WERE PRODUCED BY
THE GIS SYSTEM AND ARE
FOR REFERENCE ONLY.
SEE DOCUMENT OF RECORD
FOR ACTUAL DISTANCE.



- | | | | |
|---|---------------|---|--------------|
|  | Gap |  | dam |
|  | Overlap |  | easement |
|  | Town of Union |  | hydro |
|  | CSM |  | lots |
|  | CSMHYDRO |  | parcels |
|  | CSMLOT |  | parcelshydro |
|  | CSMLOTHTDRO |  | roadrwy |
|  | MFL | | |

See Pages
January 1, 2022

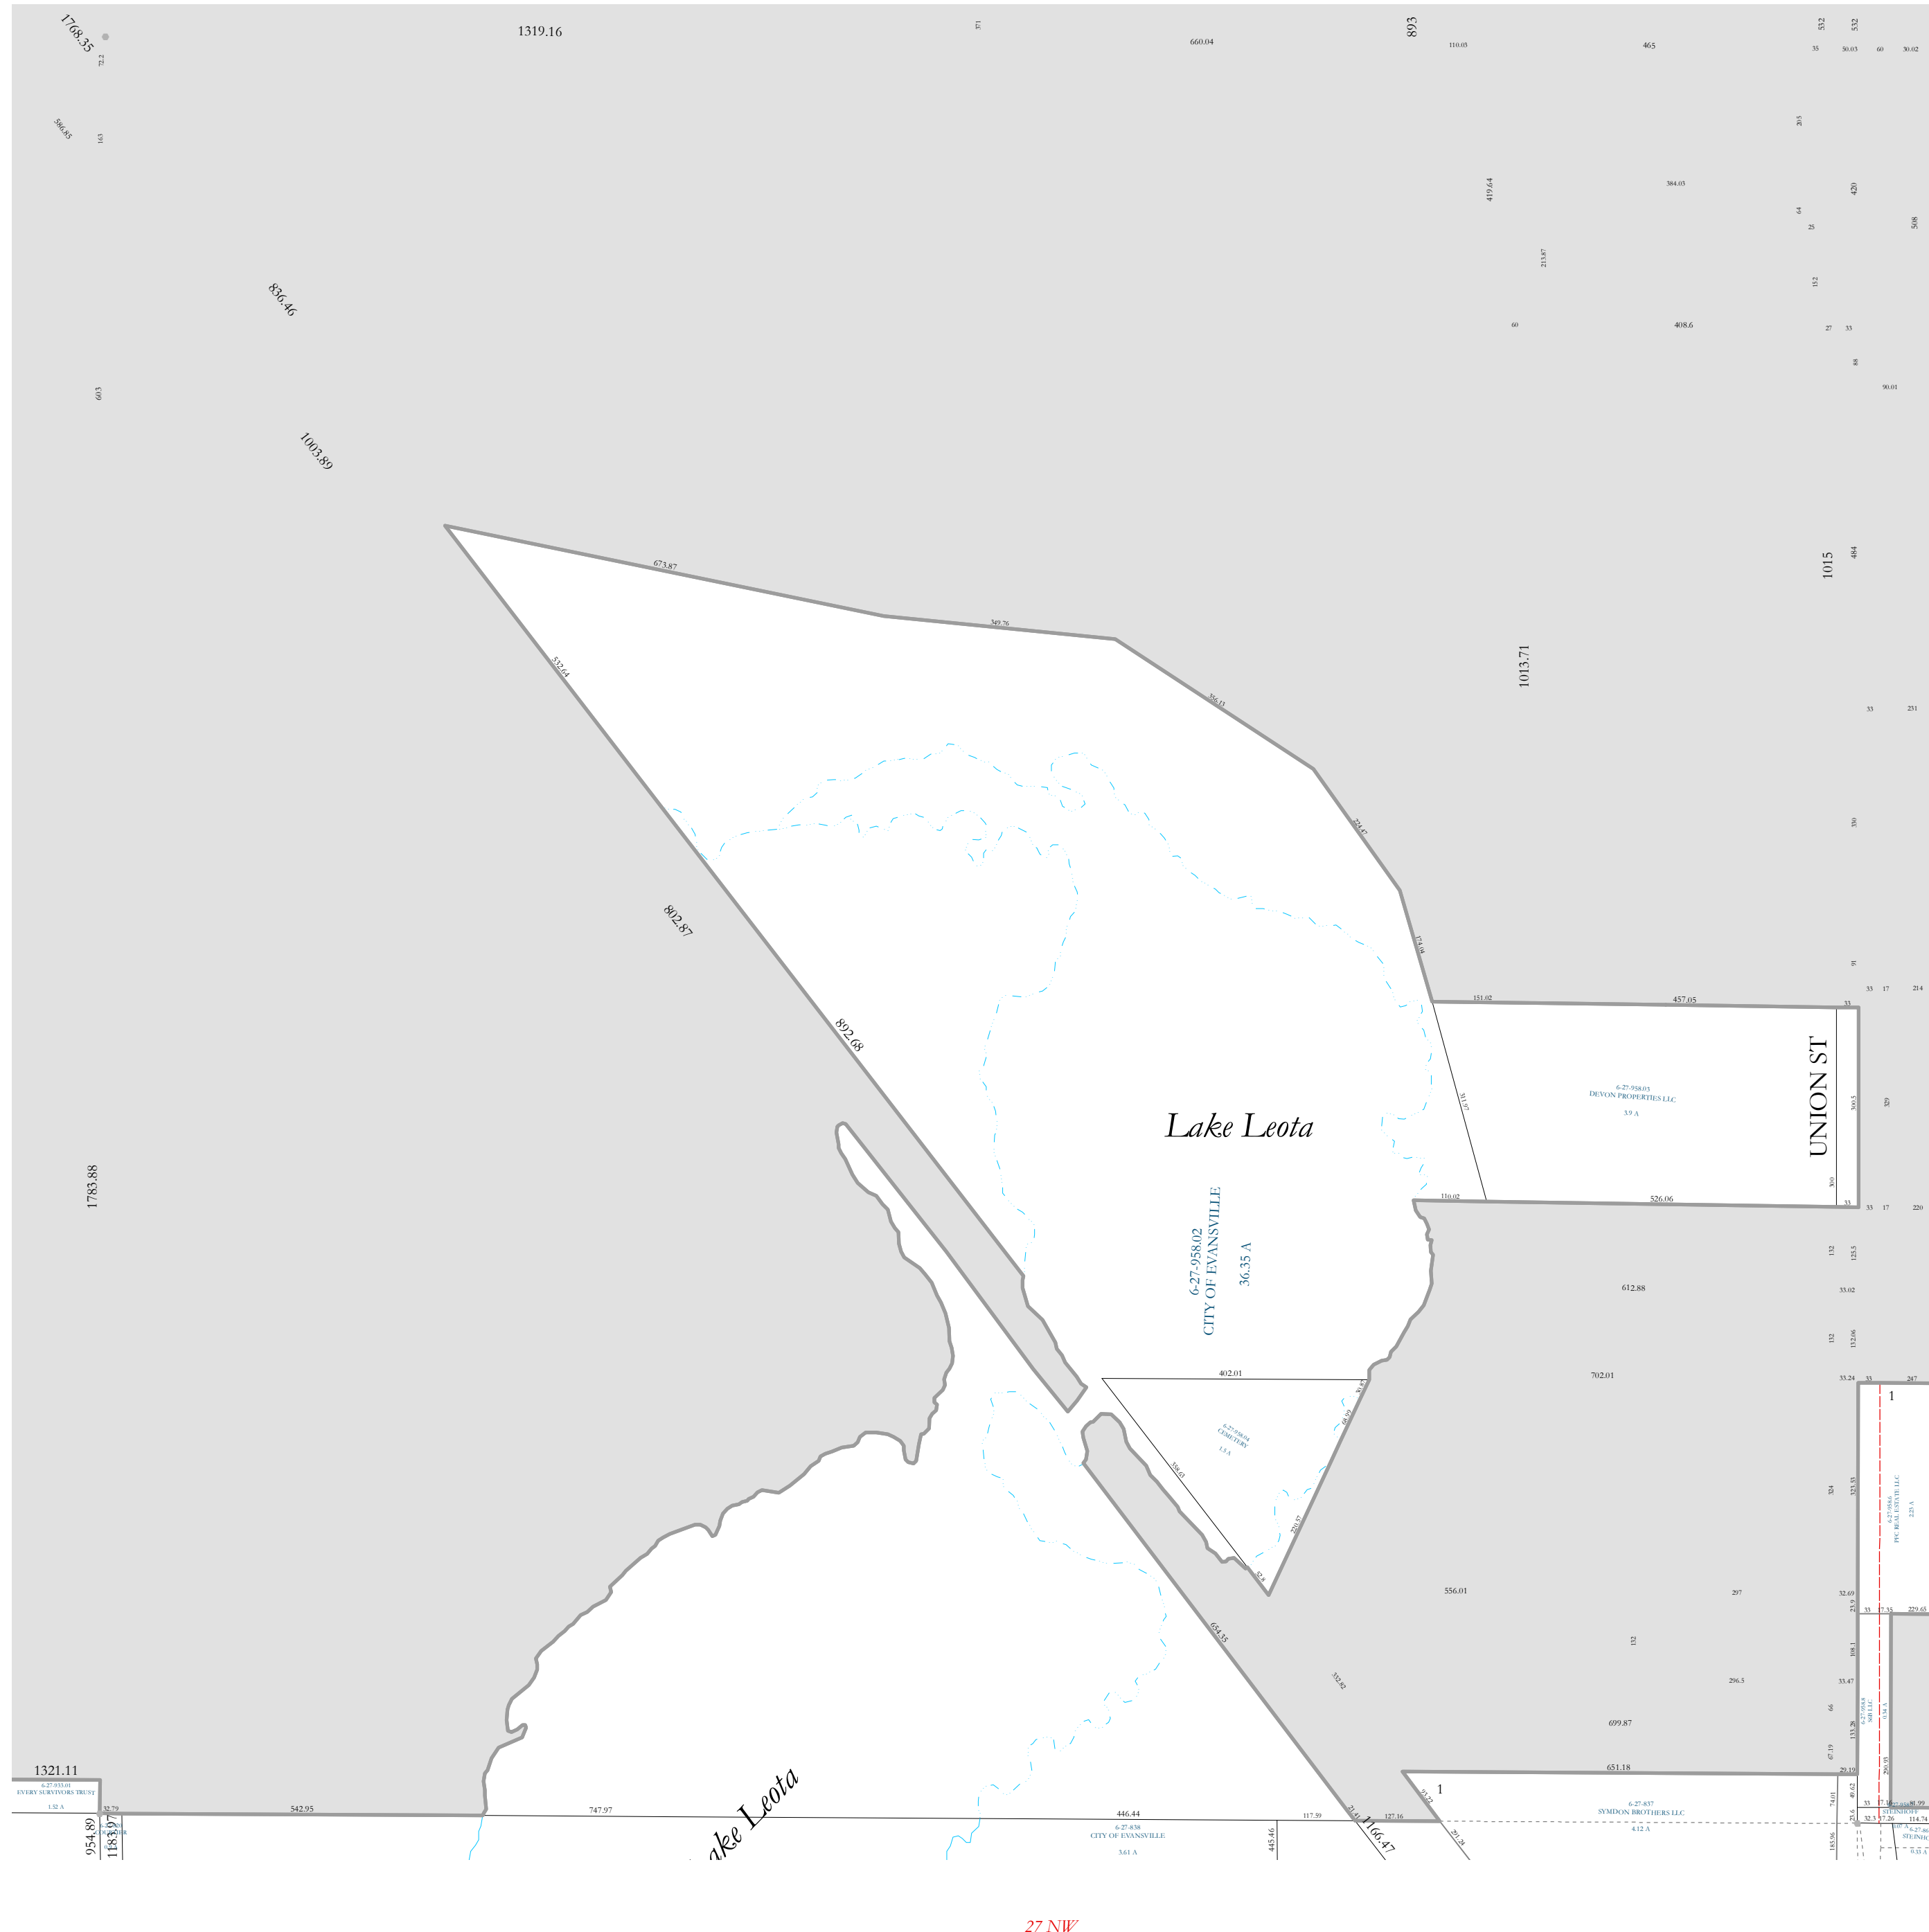

Town of Union

Town of Union

Town of Union

27° 10' 42" W

22 SW